
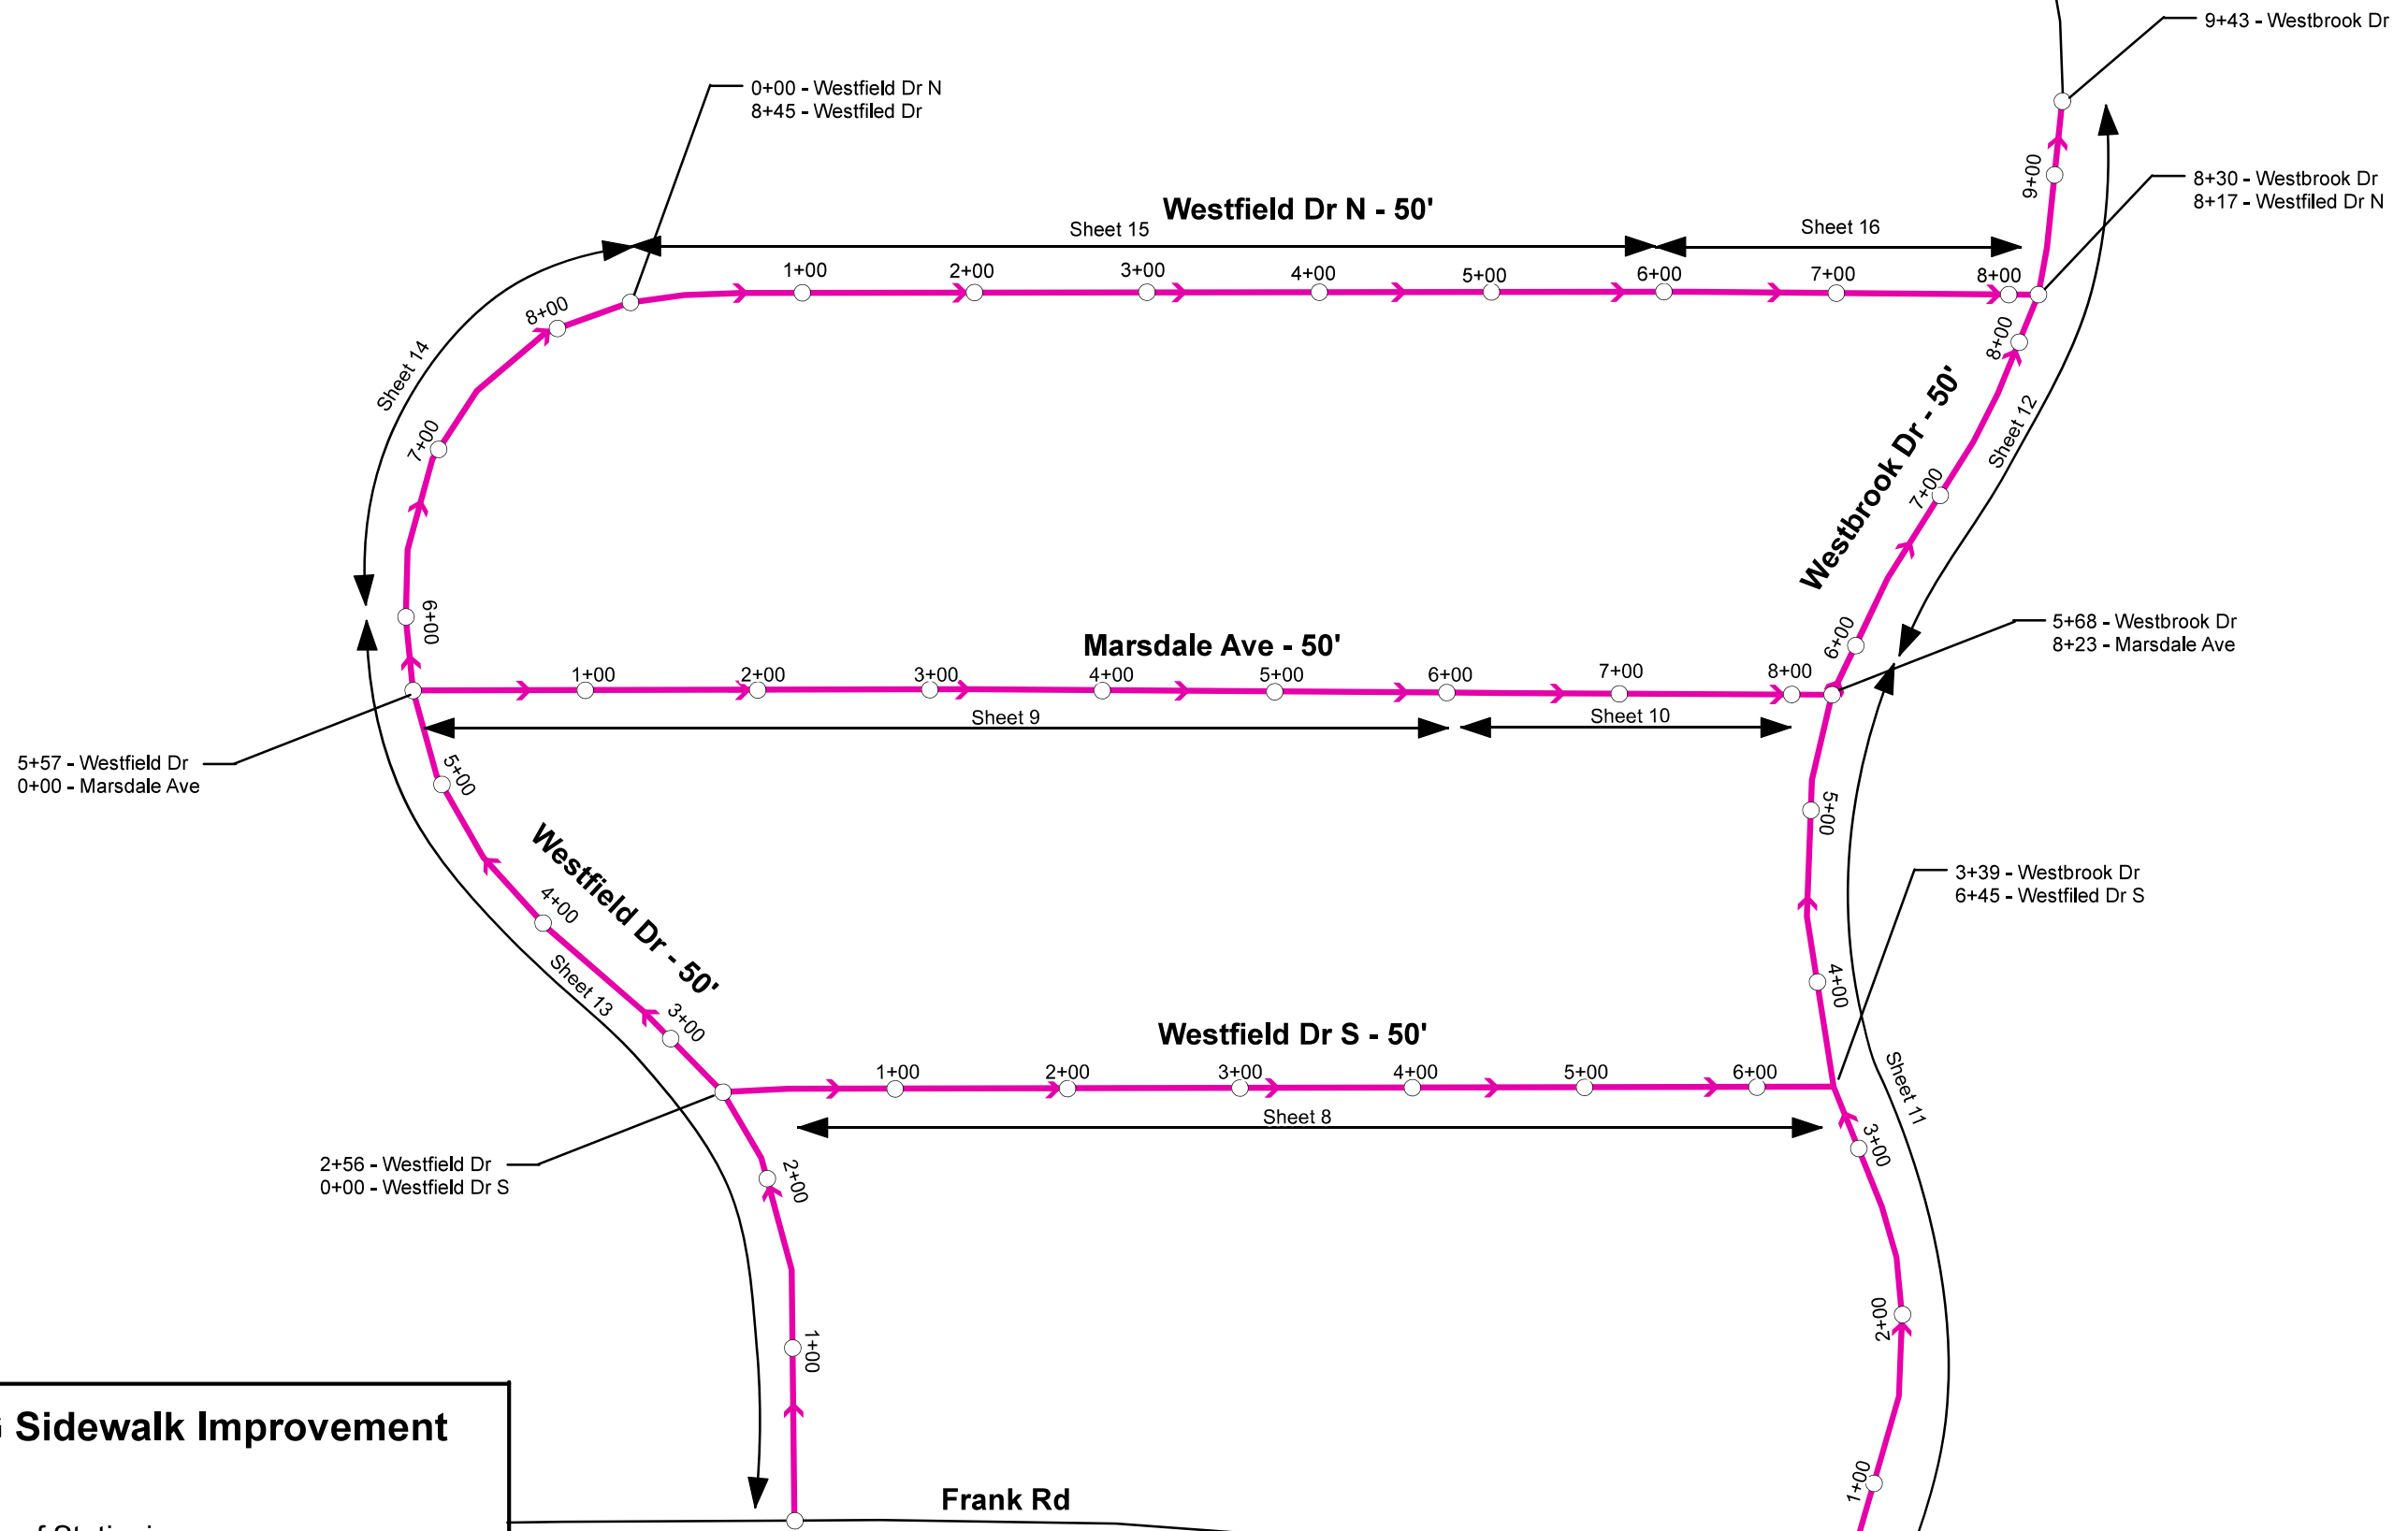



2023 CDBG Sidewalk Improvement
 Sheet Index
 November 2024

➔ Direction of Stationing

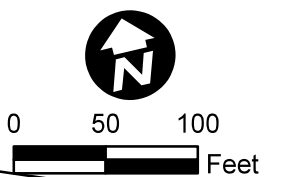

Begin Station 0+00

End Station 6+45

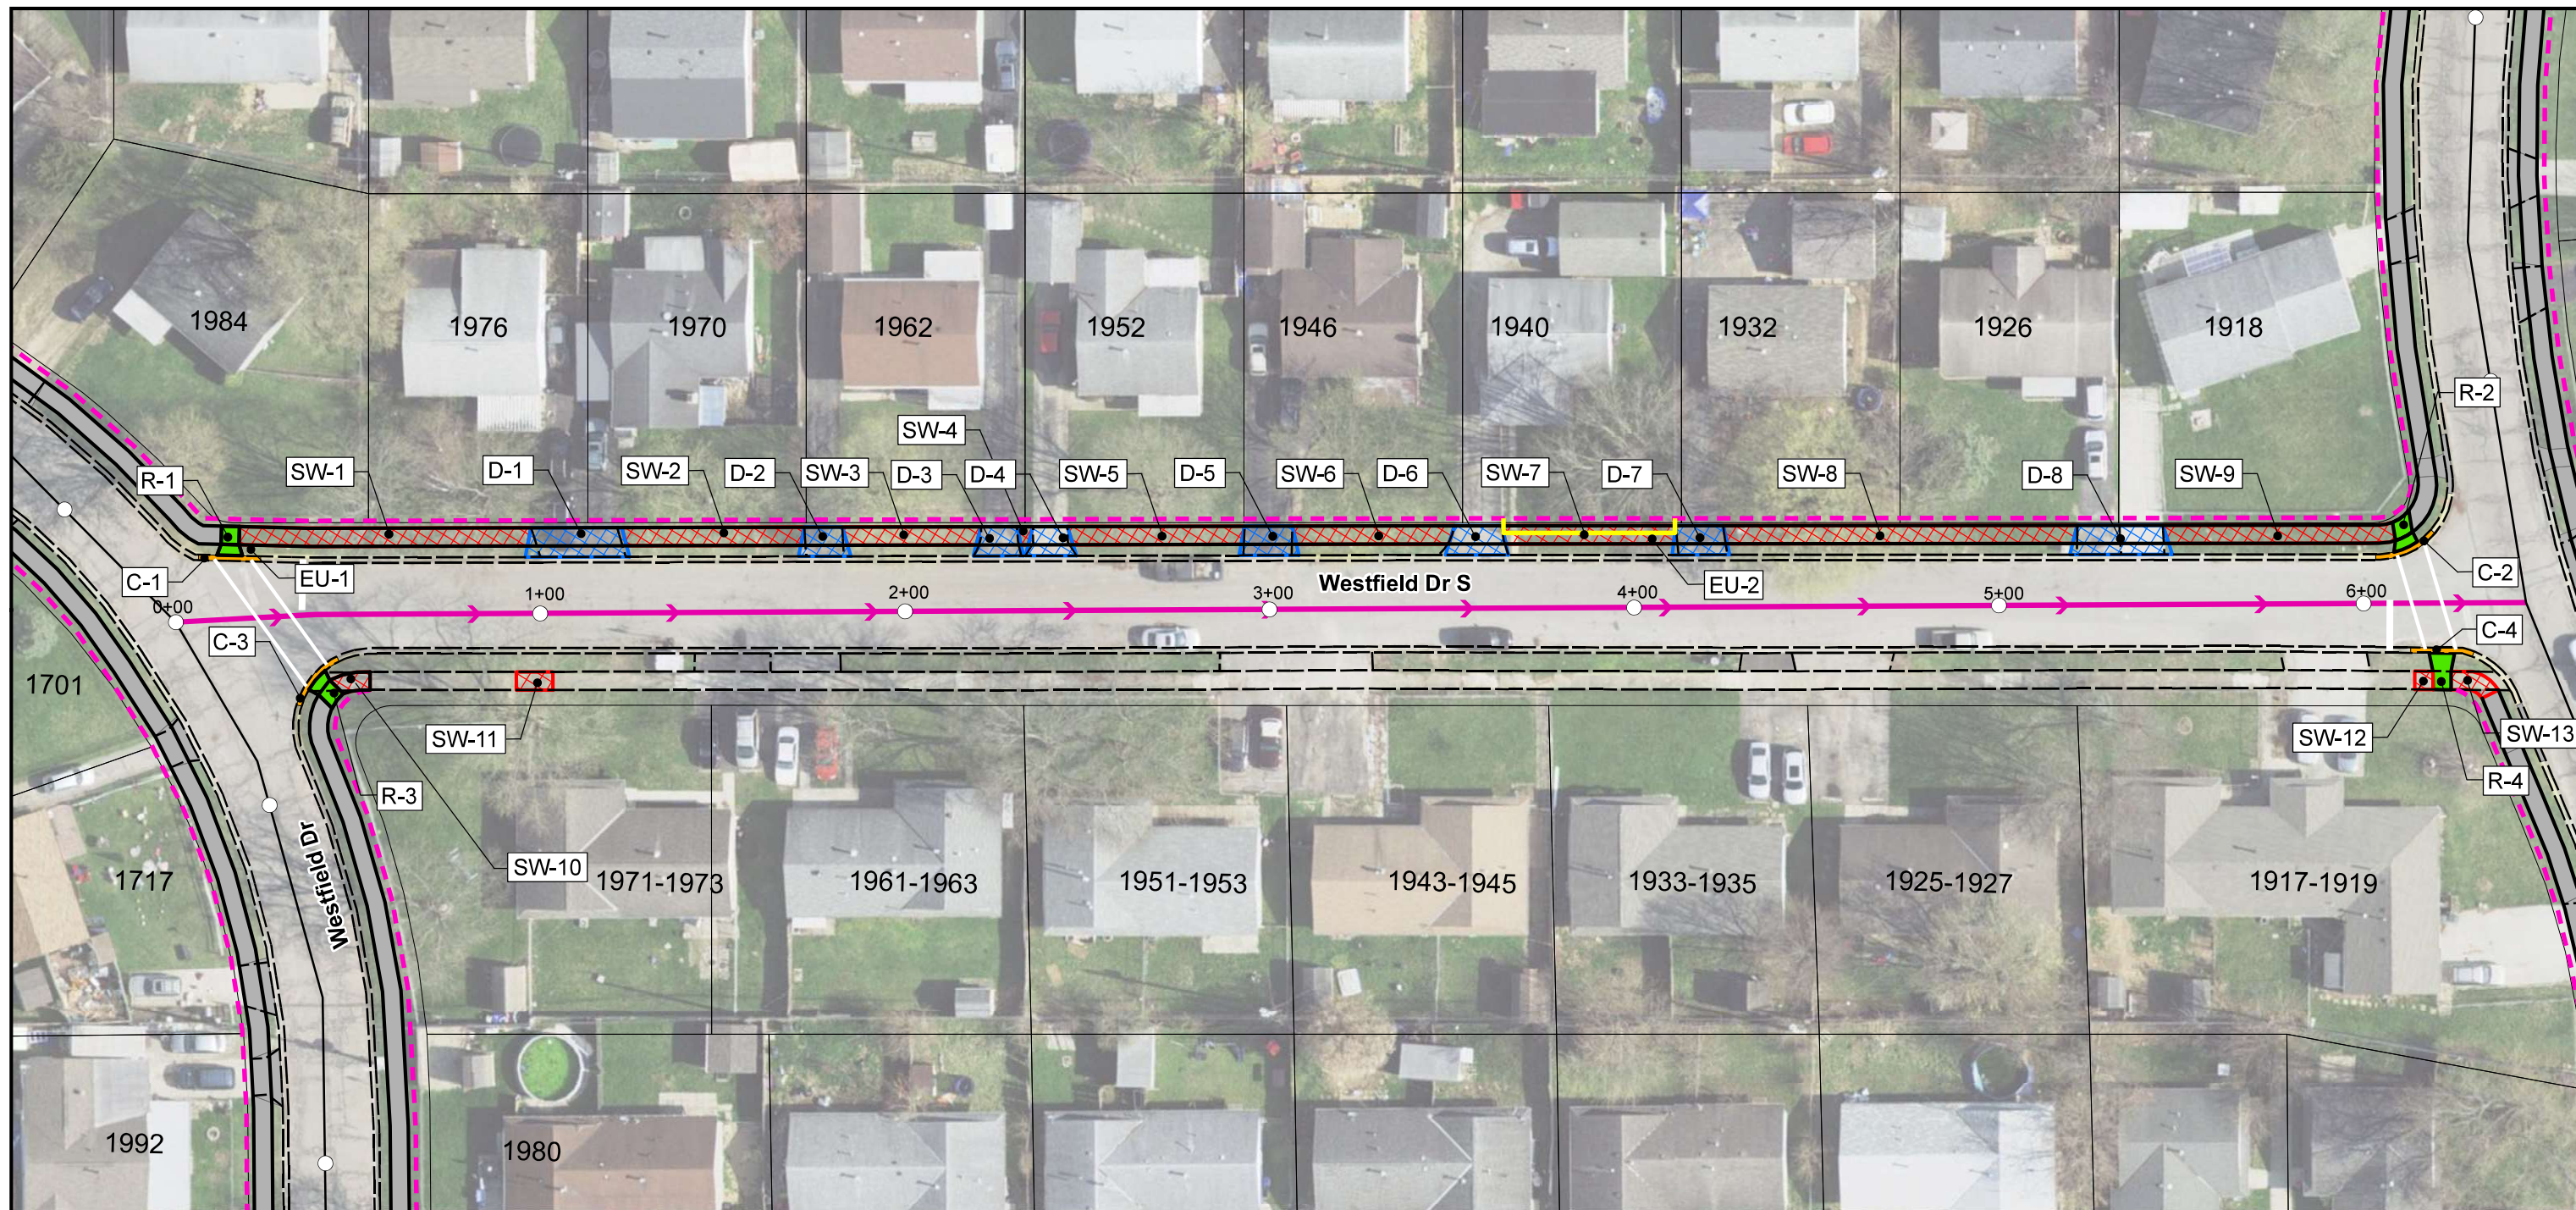


2023 CDBG Sidewalk Improvement

Location Exhibit
November 2024

- Existing
- - - - Work Limits (10' From Back of Curb)
- Fence
- ▨ Driveway Installation
- ▨ Sidewalk Installation
- Proposed ADA Curb Ramp
- ▨ Combination Curb and Gutter Replacement


Westfield Dr S Rd (0+00 - 6+45)

Encroachments/Utilities
 EU-1: Relocate Stop Sign
 EU-2: Relocate Fence (55 LF)

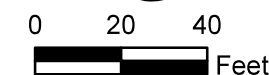

Begin Station 0+00

End Station 6+00

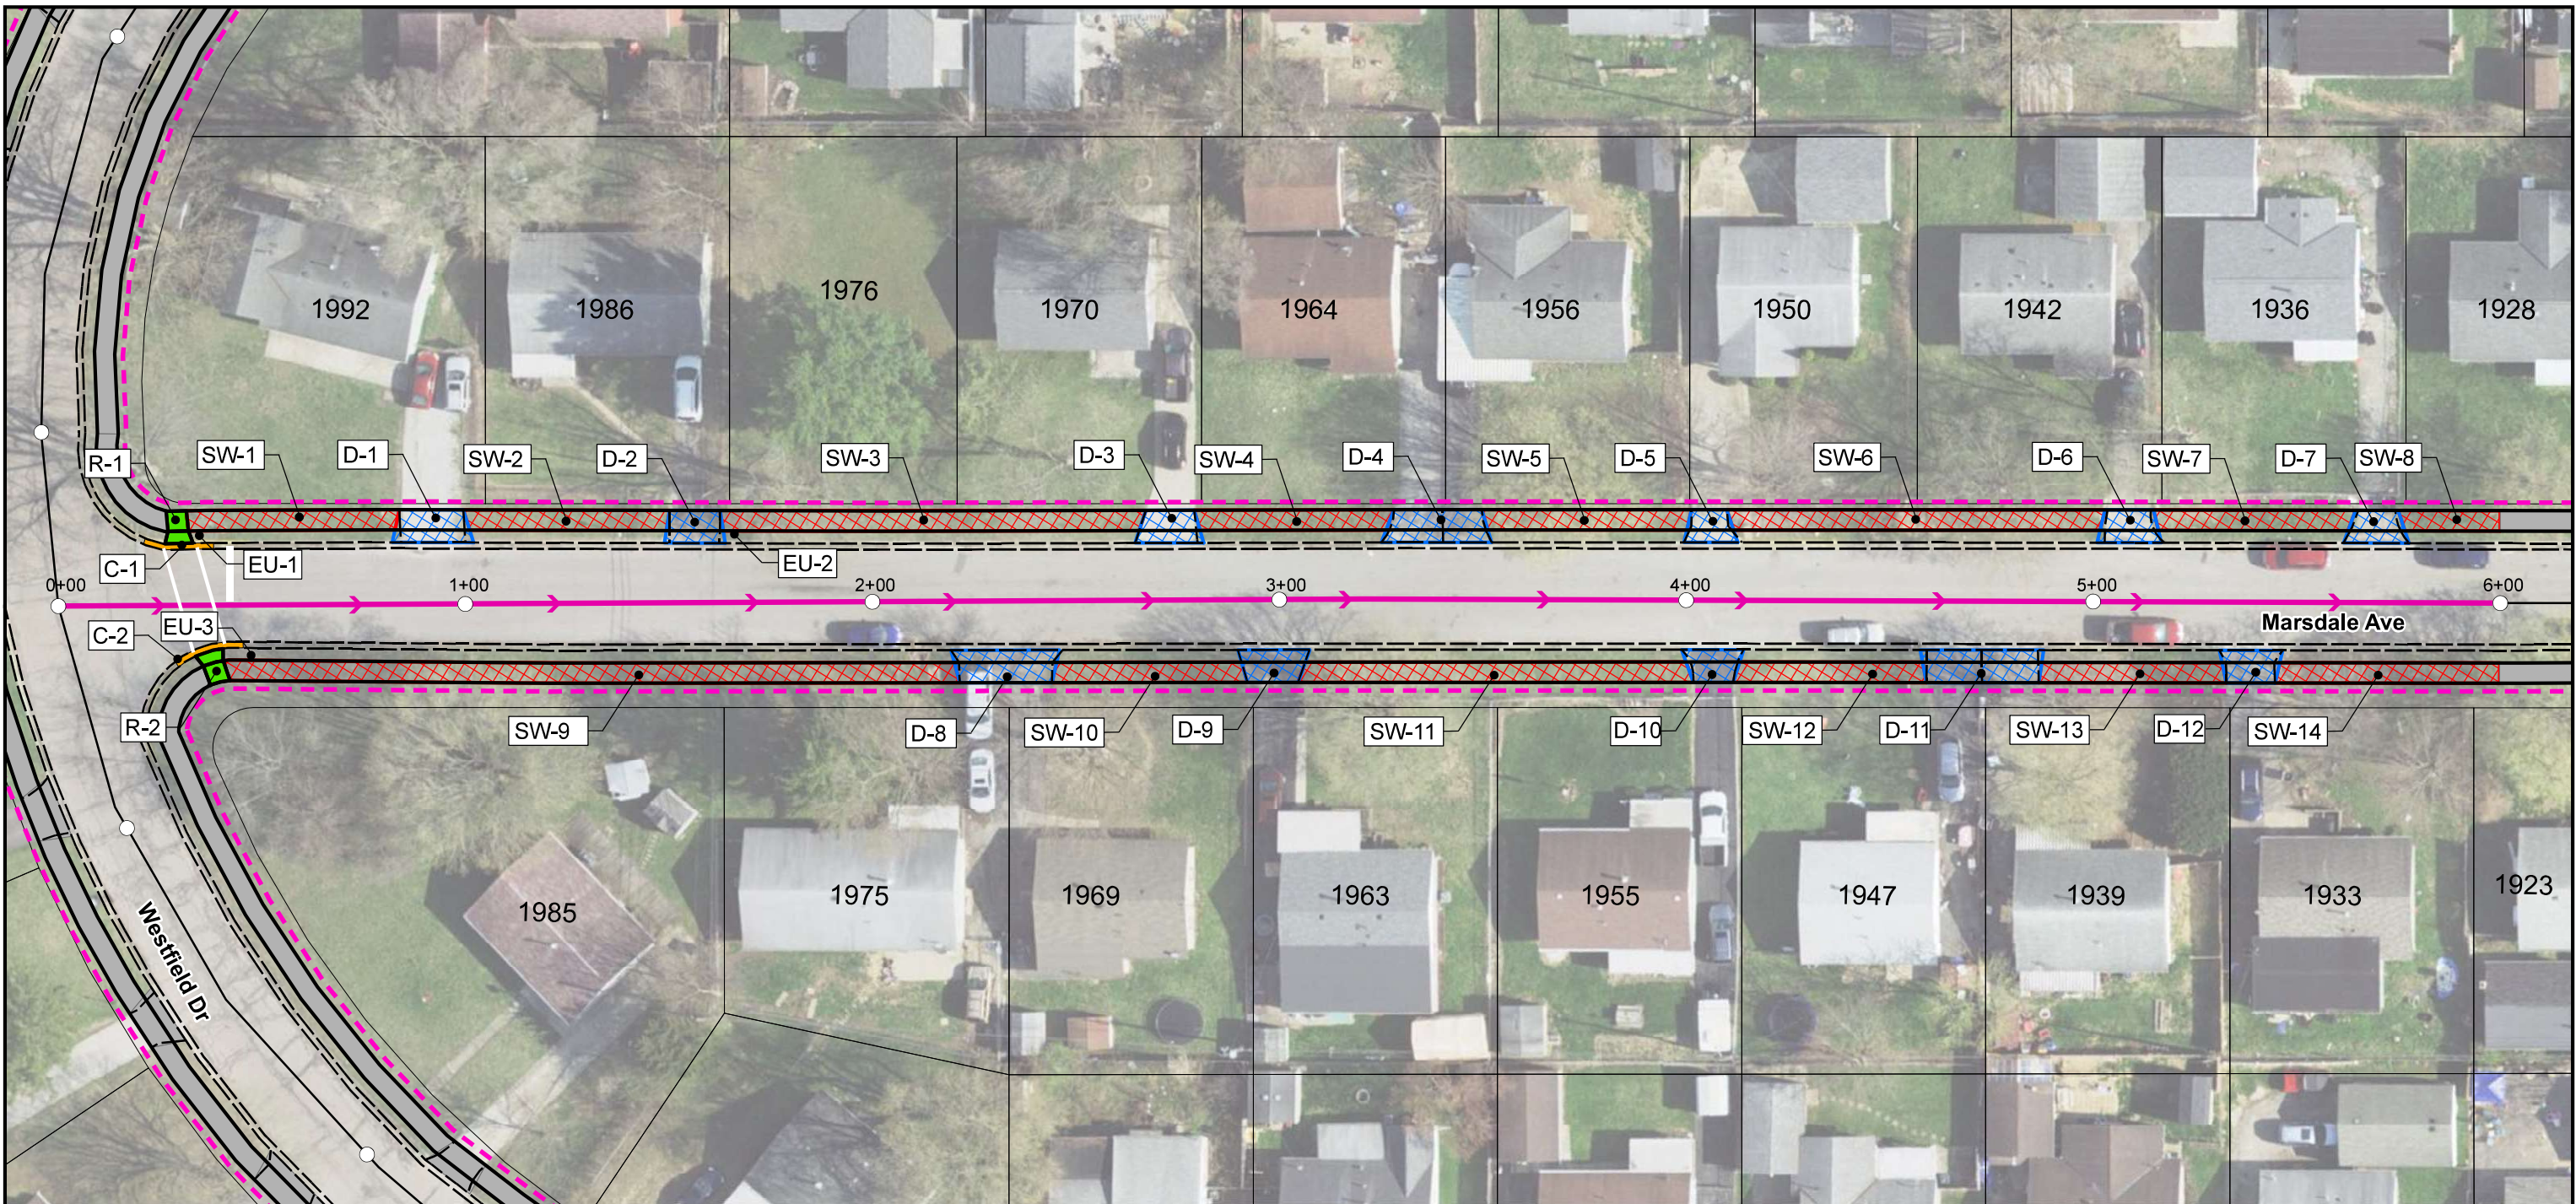


2023 CDBG Sidewalk Improvement

Location Exhibit
November 2024

- Existing
- - - Work Limits (10' From Back of Curb)
- Fence
- ▨ Driveway Installation
- ▨ Sidewalk Installation
- Proposed ADA Curb Ramp
- Combination Curb and Gutter Replacement


Marsdale Ave (0+00 - 6+00)

- Encroachments/Utilities**
 EU-1: Relocate Stop Sign
 EU-2: Remove Shrub
 EU-3: Relocate Speed Limit Sign

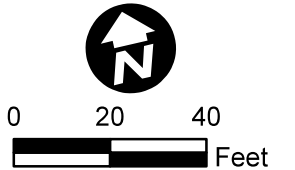

Begin Station 6+00

End Station 8+23

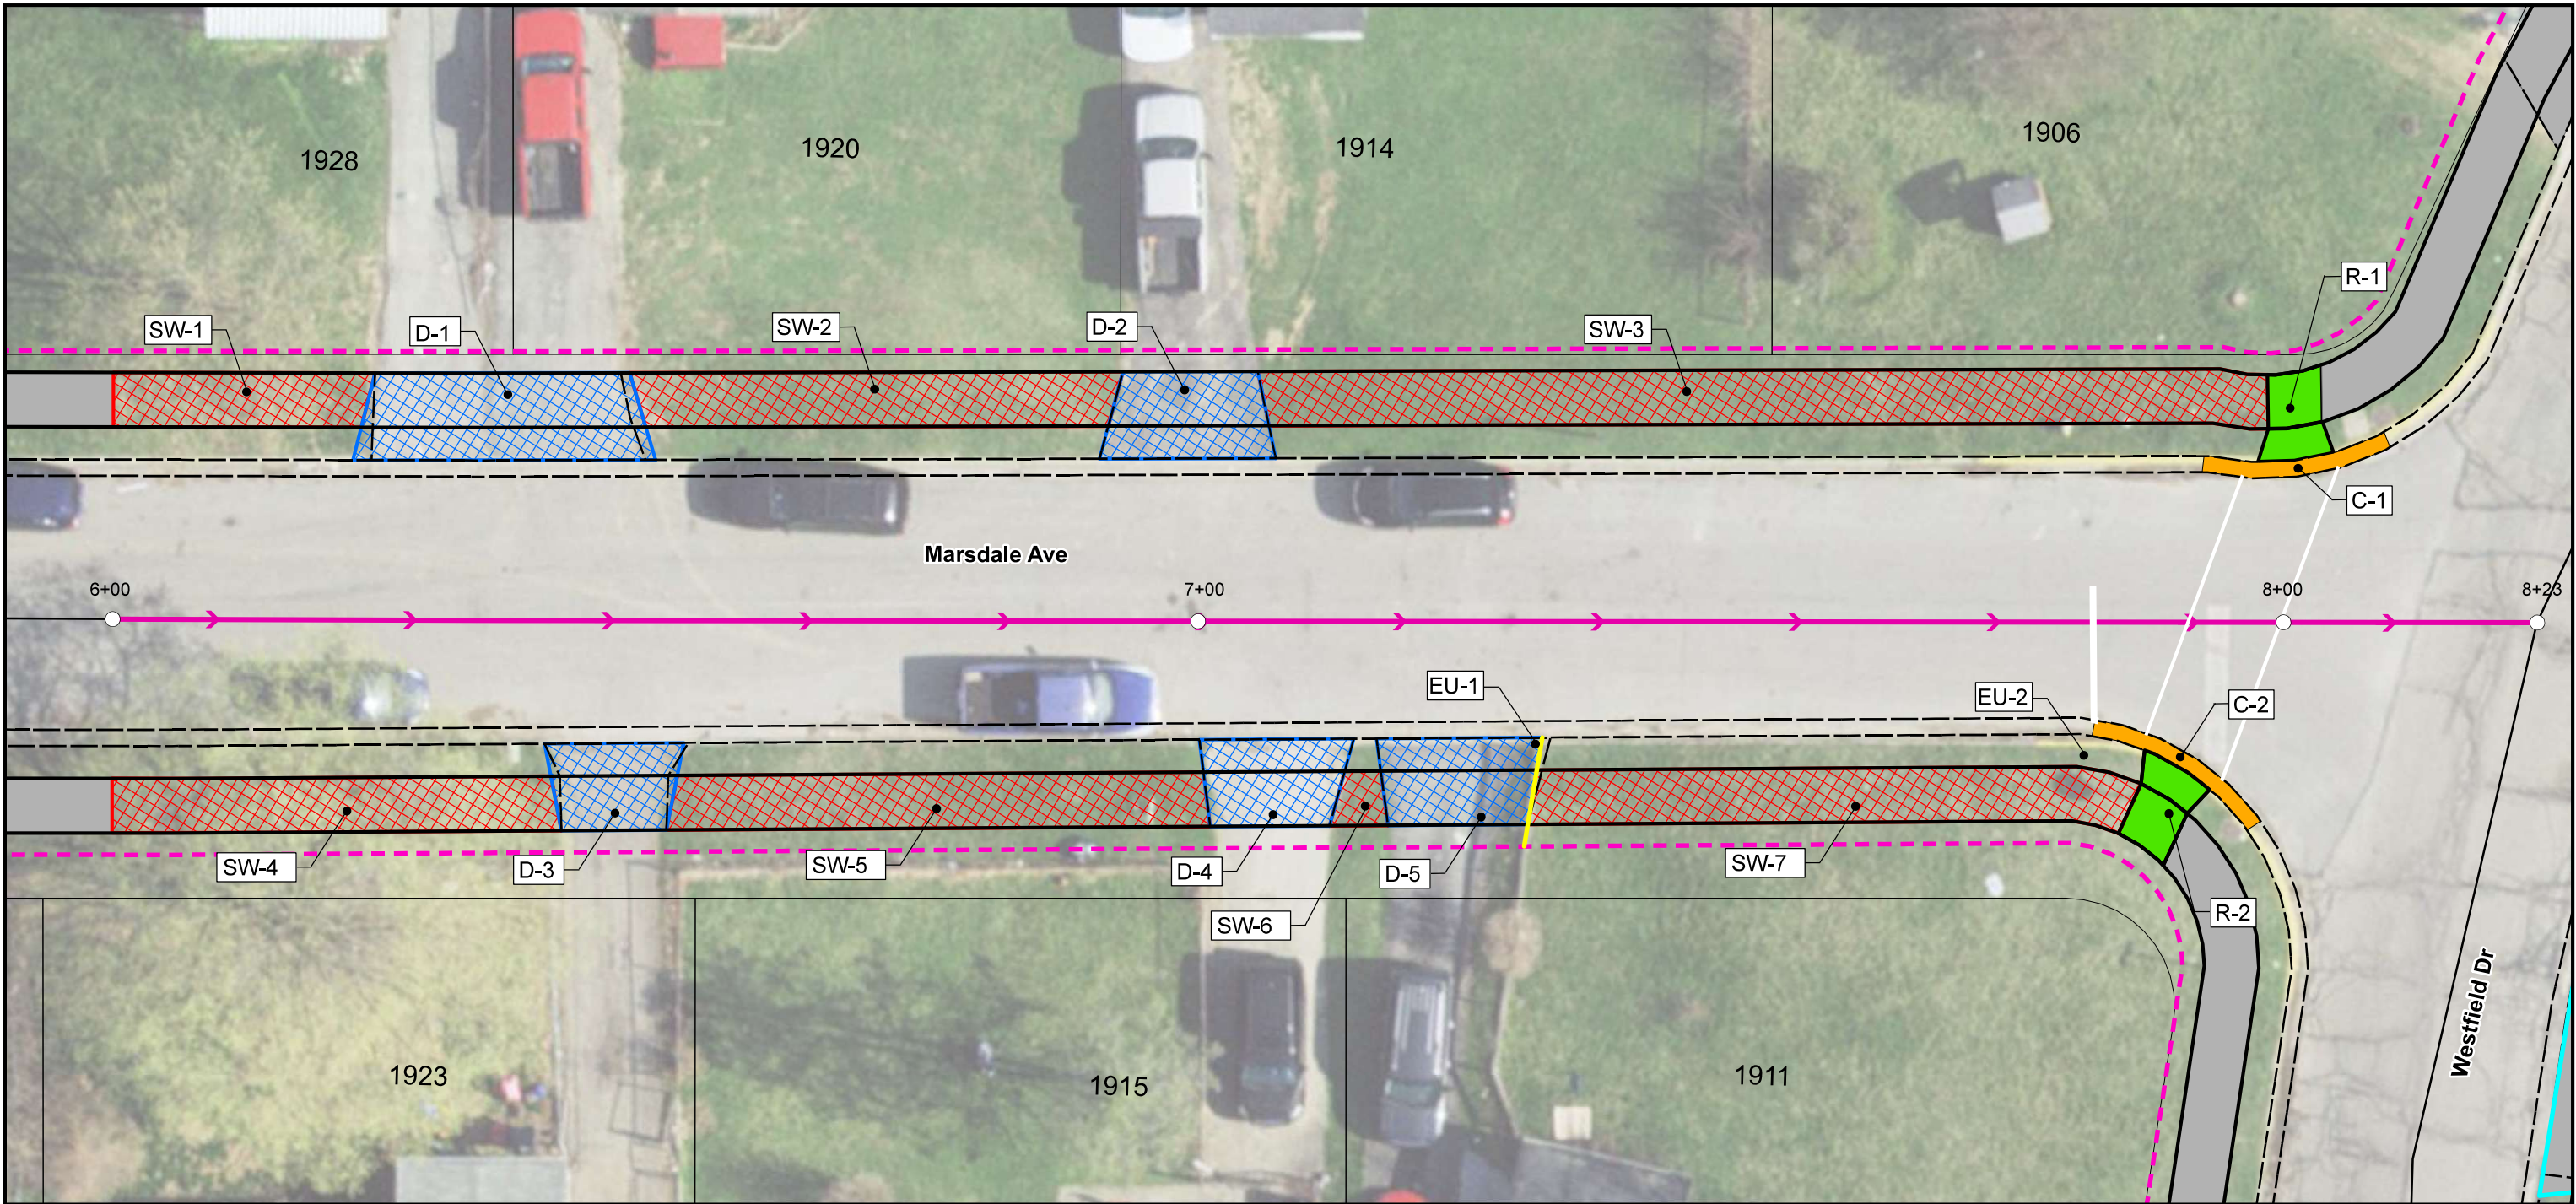



2023 CDBG Sidewalk Improvement


Location Exhibit
November 2024

- Existing
- - - - Work Limits (10' From Back of Curb)
- Fence
- ▨ Driveway Installation
- ▨ Sidewalk Installation
- Proposed ADA Curb Ramp
- Combination Curb and Gutter Replacement

Marsdale Ave (6+00 - 8+23)

Encroachments/Utilities
 EU-1: Remove Fence (10 LF)
 EU-2: Relocate Stop Sign

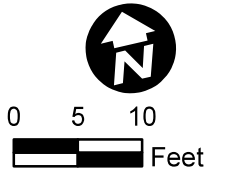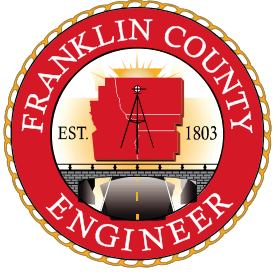

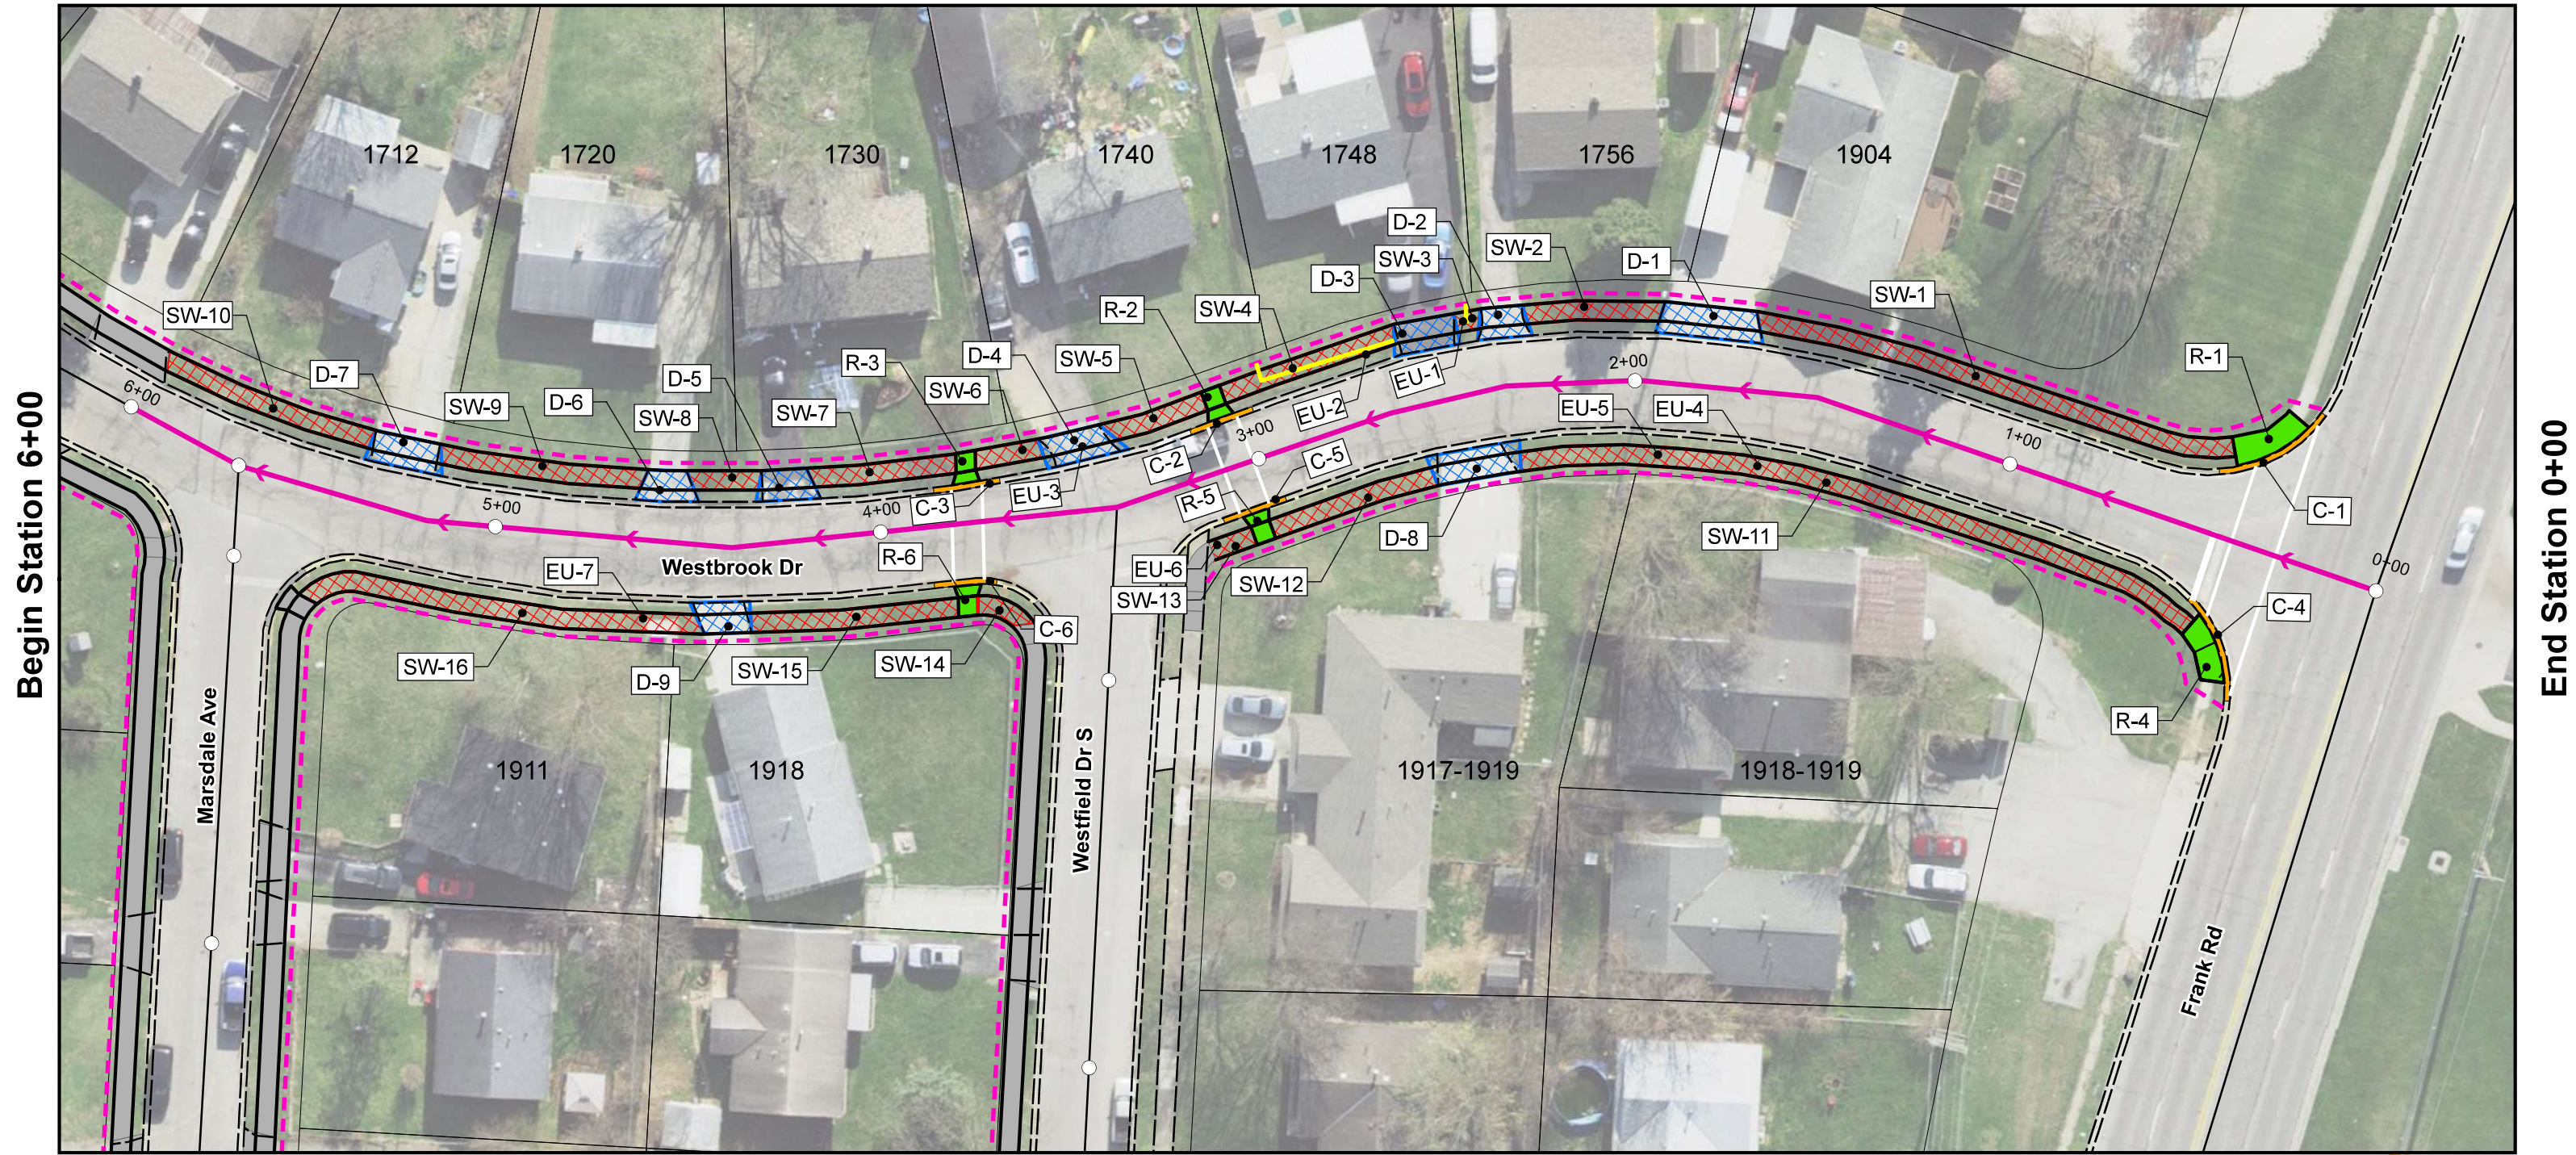

Begin Station 6+00

End Station 0+00



2023 CDBG Sidewalk Improvement

Location Exhibit
November 2024

- Existing
- - - Work Limits (10' From Back of Curb)
- Fence
- ▒ Driveway Installation
- ▒ Sidewalk Installation
- Proposed ADA Curb Ramp
- ▒ Combination Curb and Gutter Replacement


Westbrook Dr (0+00 - 6+00)

- Encroachments/Utilities**
- EU-1: Remove Fence (5 LF)
 - EU-2: Relocate Fence (41 LF)
 - EU-3: Adjust to Water Valve to Grade
 - EU-4: Remove Shrub
 - EU-5: Adjust to Manhole to Grade
 - EU-6: Relocate Street Name Sign

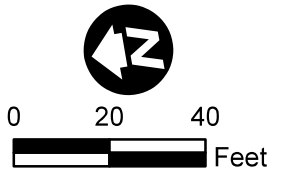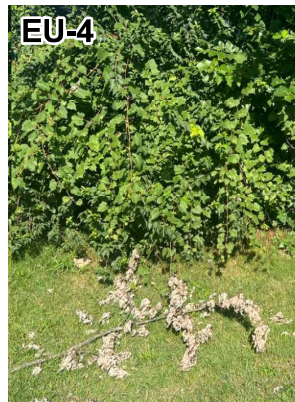

End Station 9+43

Begin Station 6+00

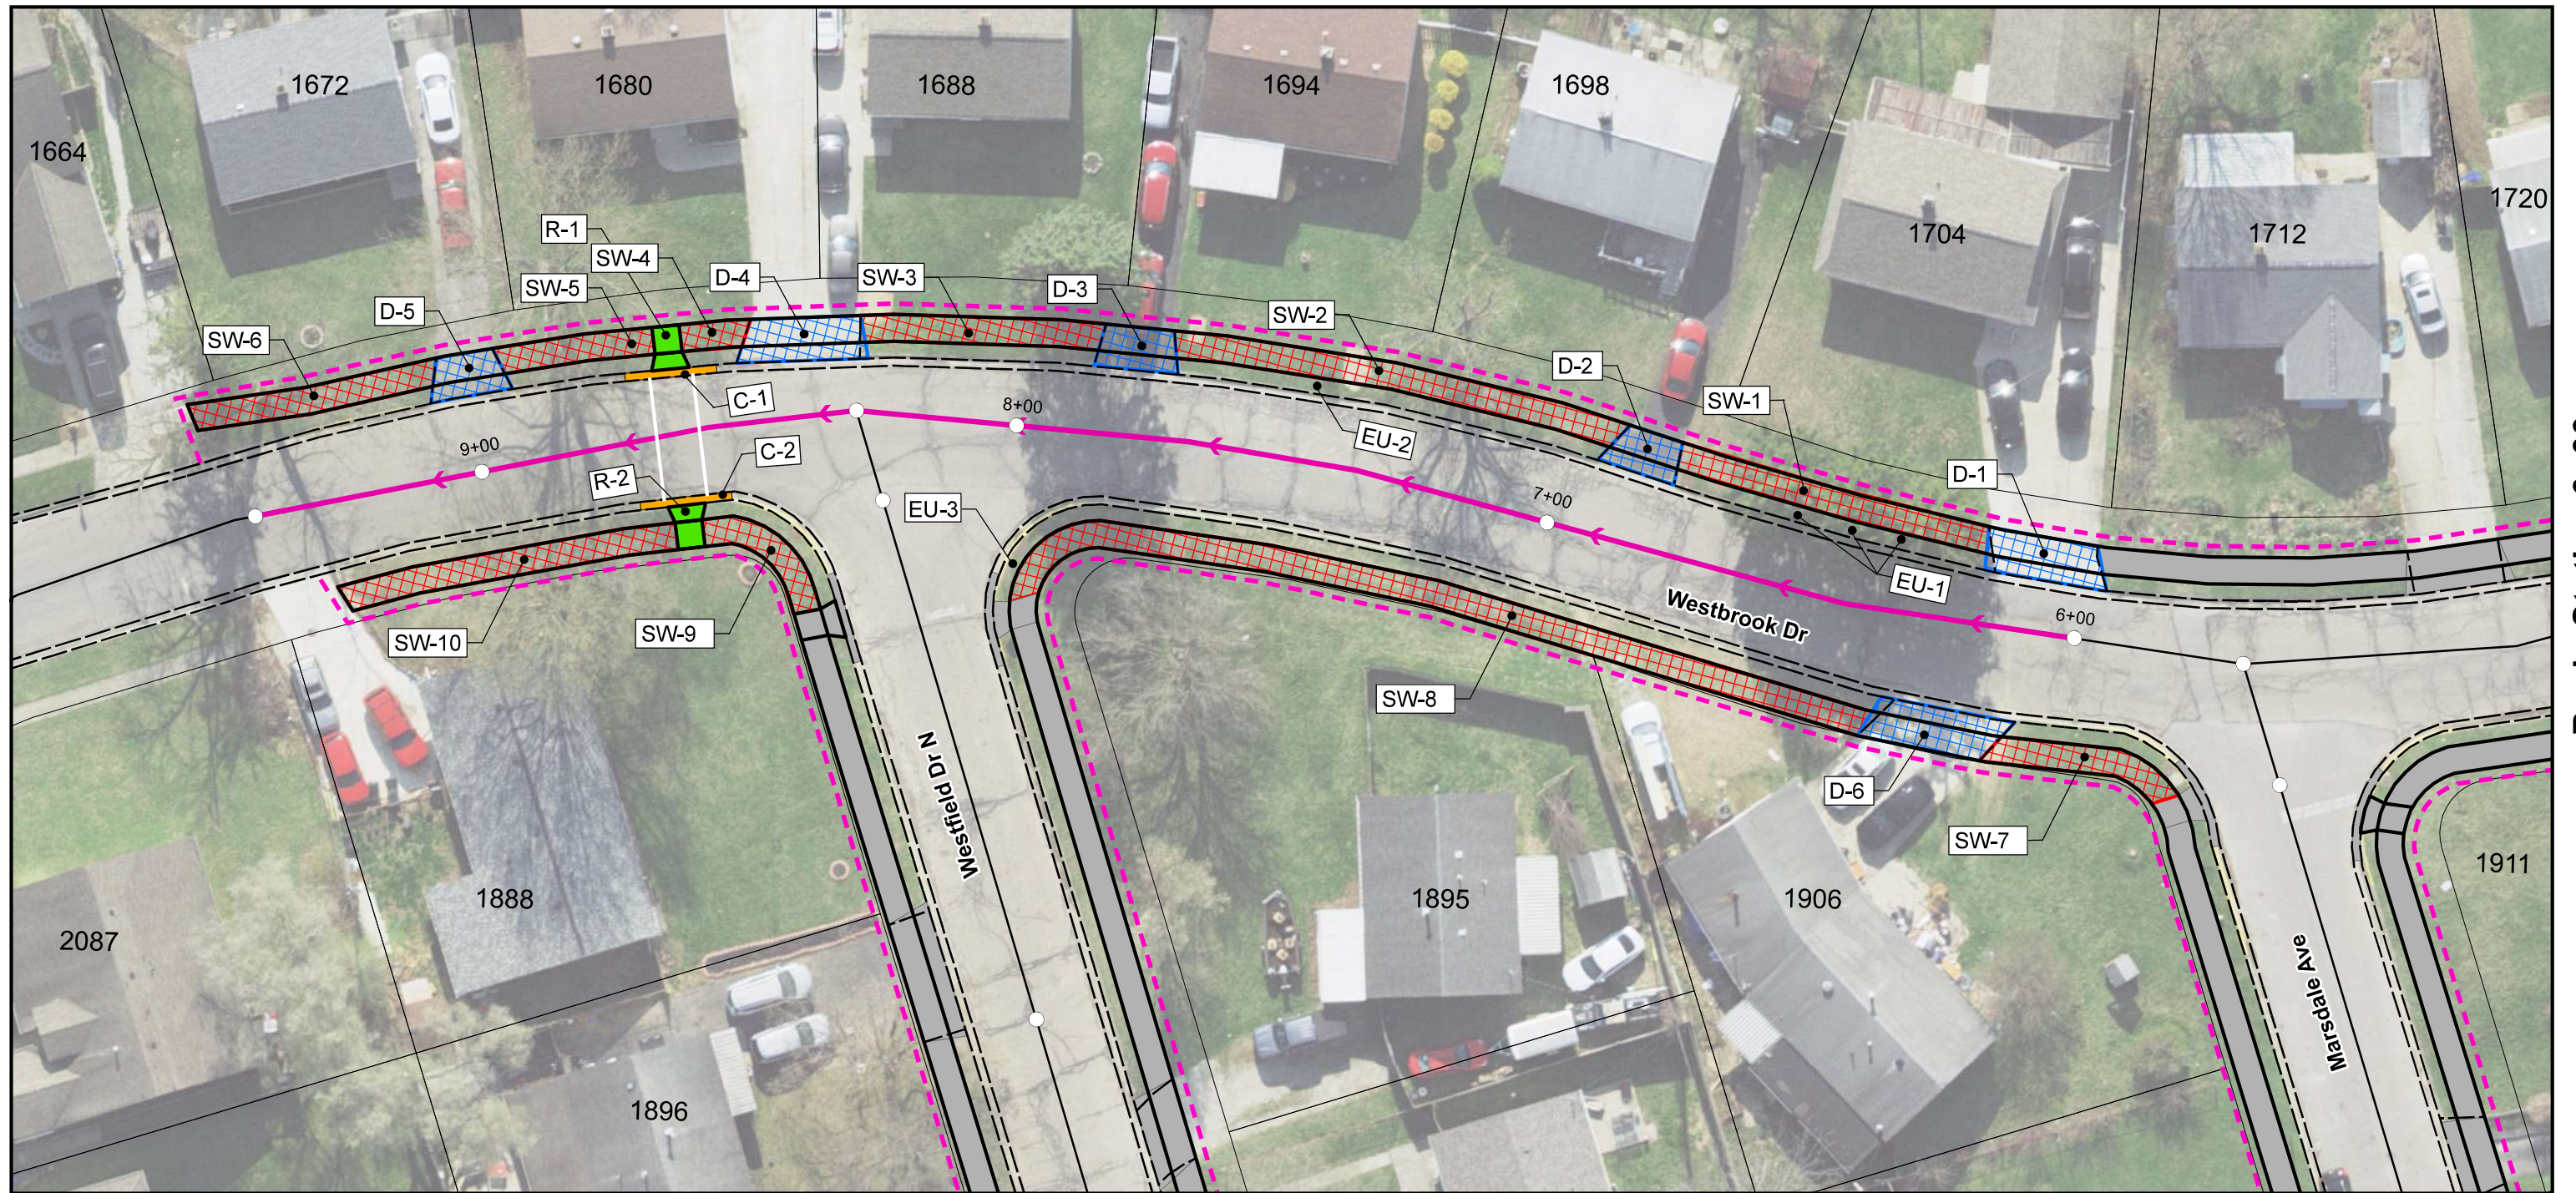




2023 CDBG Sidewalk Improvement

Location Exhibit
November 2024

- Existing
- Work Limits (10' From Back of Curb)
- Fence
- Driveway Installation
- Sidewalk Installation
- Proposed ADA Curb Ramp
- Combination Curb and Gutter Replacement


Westbrook Dr (6+00 - 9+43)

- Encroachments/Utilities**
- EU-1: Remove Trees (3 EA)
 - EU-2: Remove Shrub
 - EU-3: Relocate Street Name Sign

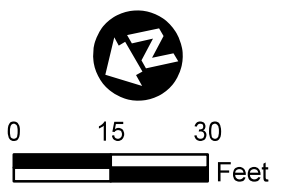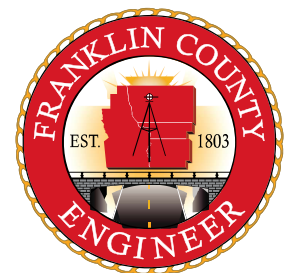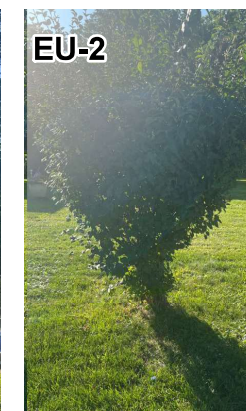

Begin Station 0+00

End Station 6+00

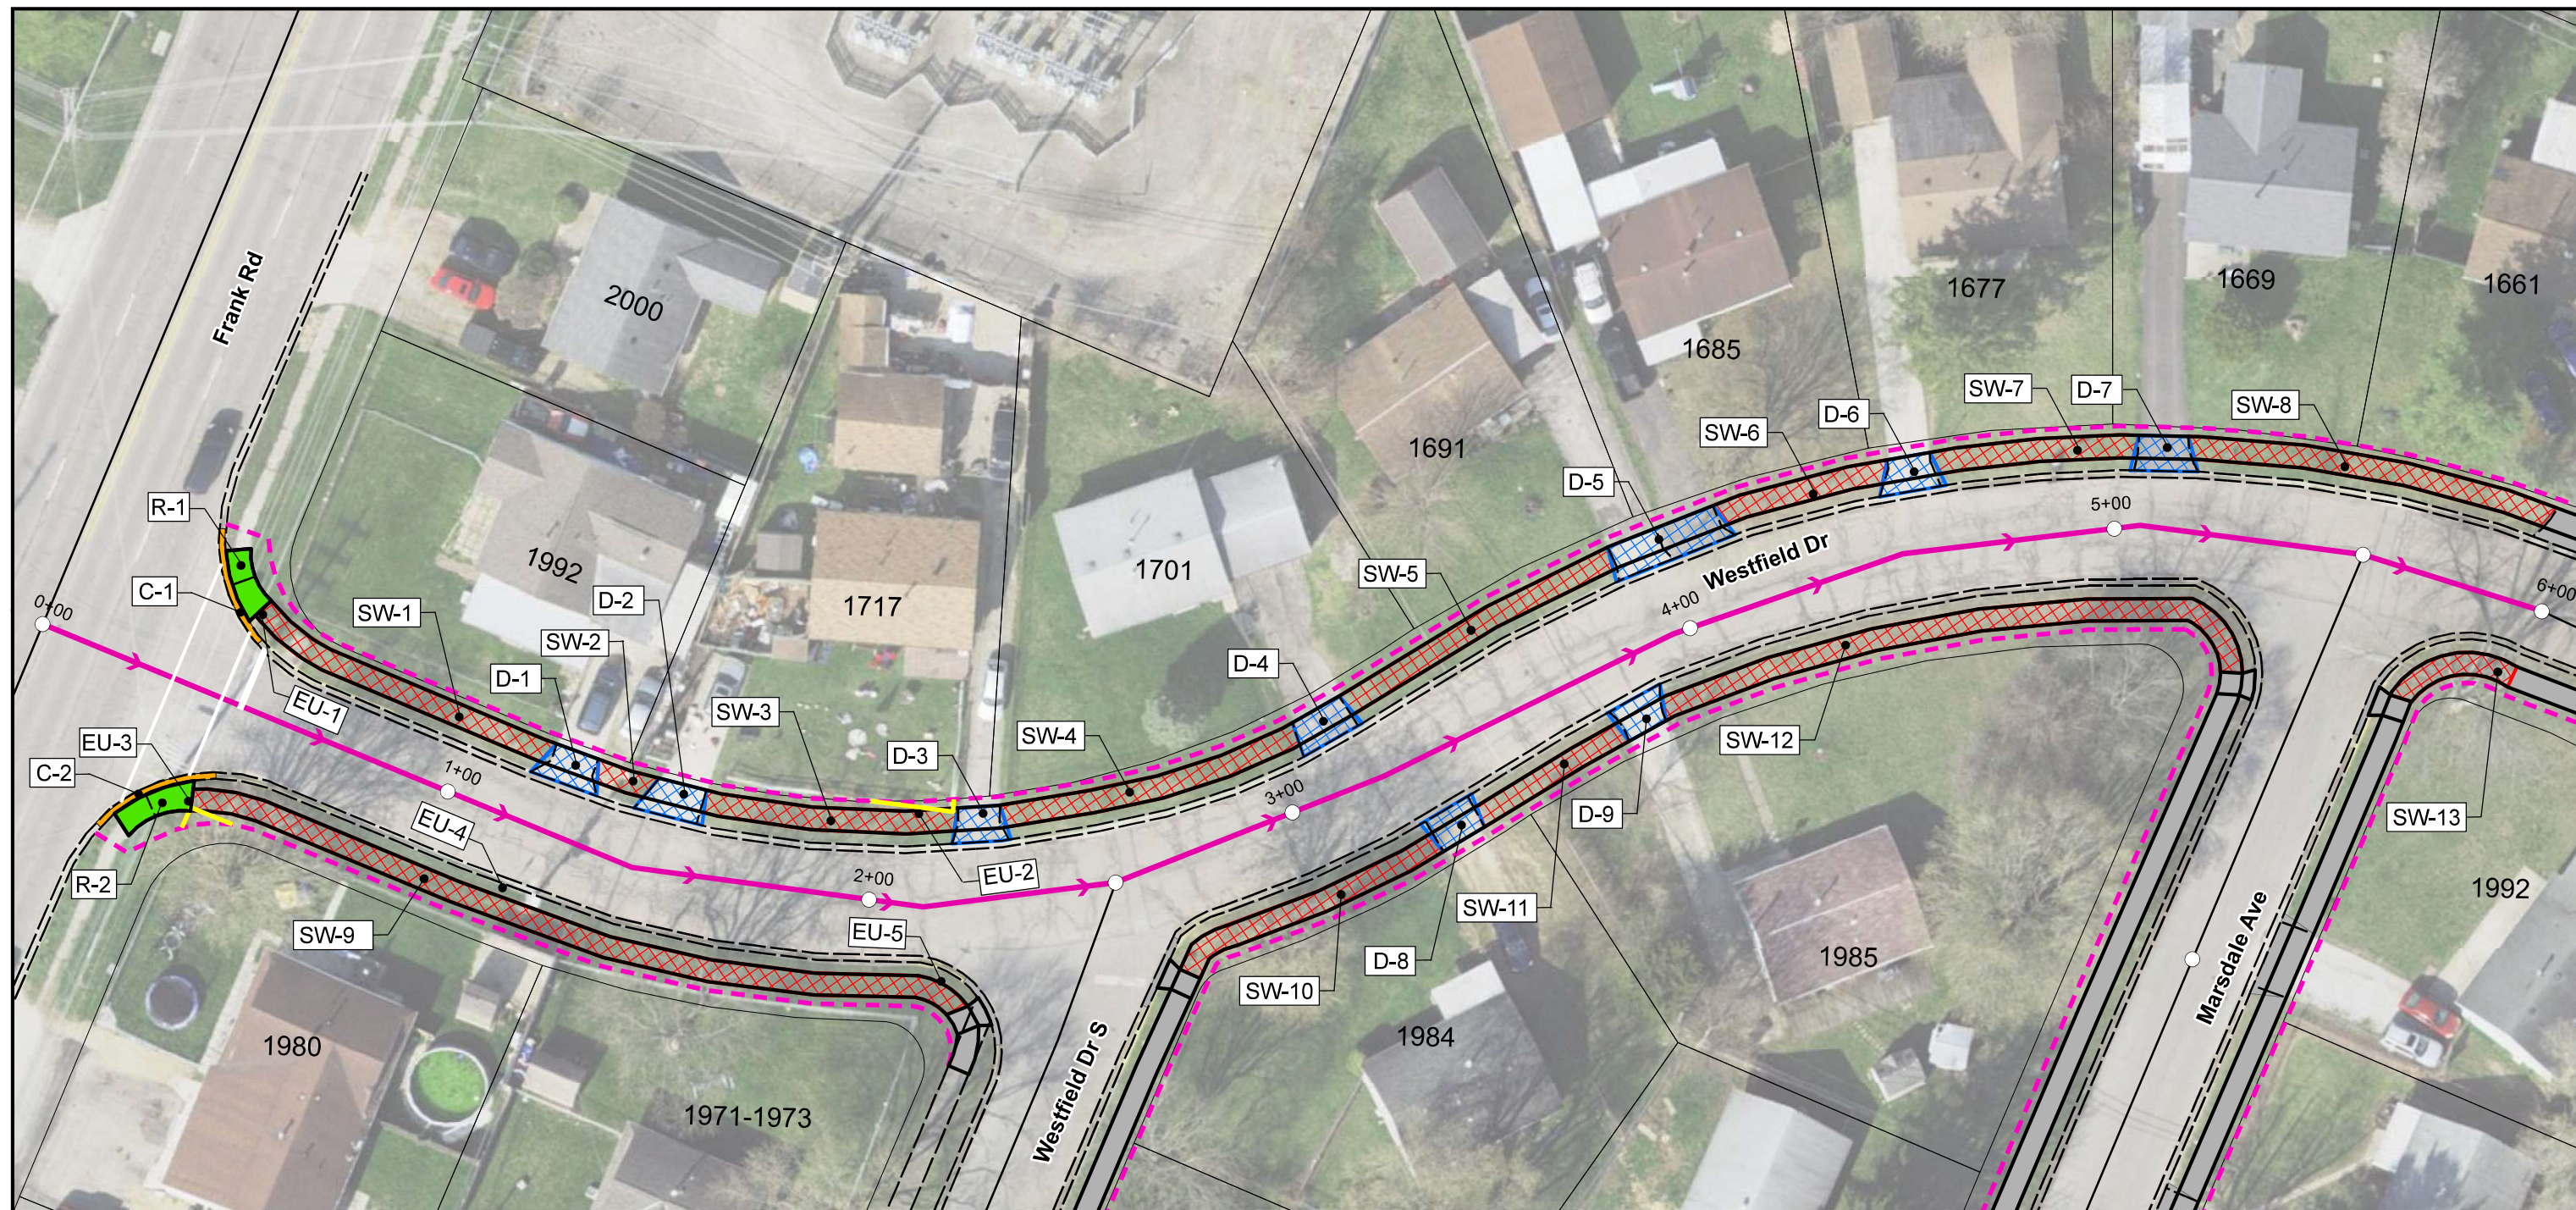

2023 CDBG Sidewalk Improvement

Location Exhibit
November 2024

- Existing
- - - Work Limits (10' From Back of Curb)
- Fence
- ▨ Driveway Installation
- ▨ Sidewalk Installation
- Proposed ADA Curb Ramp
- Combination Curb and Gutter Replacement


Westfield Dr (0+00 - 6+00)

- Encroachments/Utilities**
- EU-1: Relocate Stop Sign
 - EU-2: Relocate Fence (22 LF)
 - EU-3: Relocate Fence (15 LF)
 - EU-4: Relocate Speed Limit Sign
 - EU-5: Relocate Street Name Sign








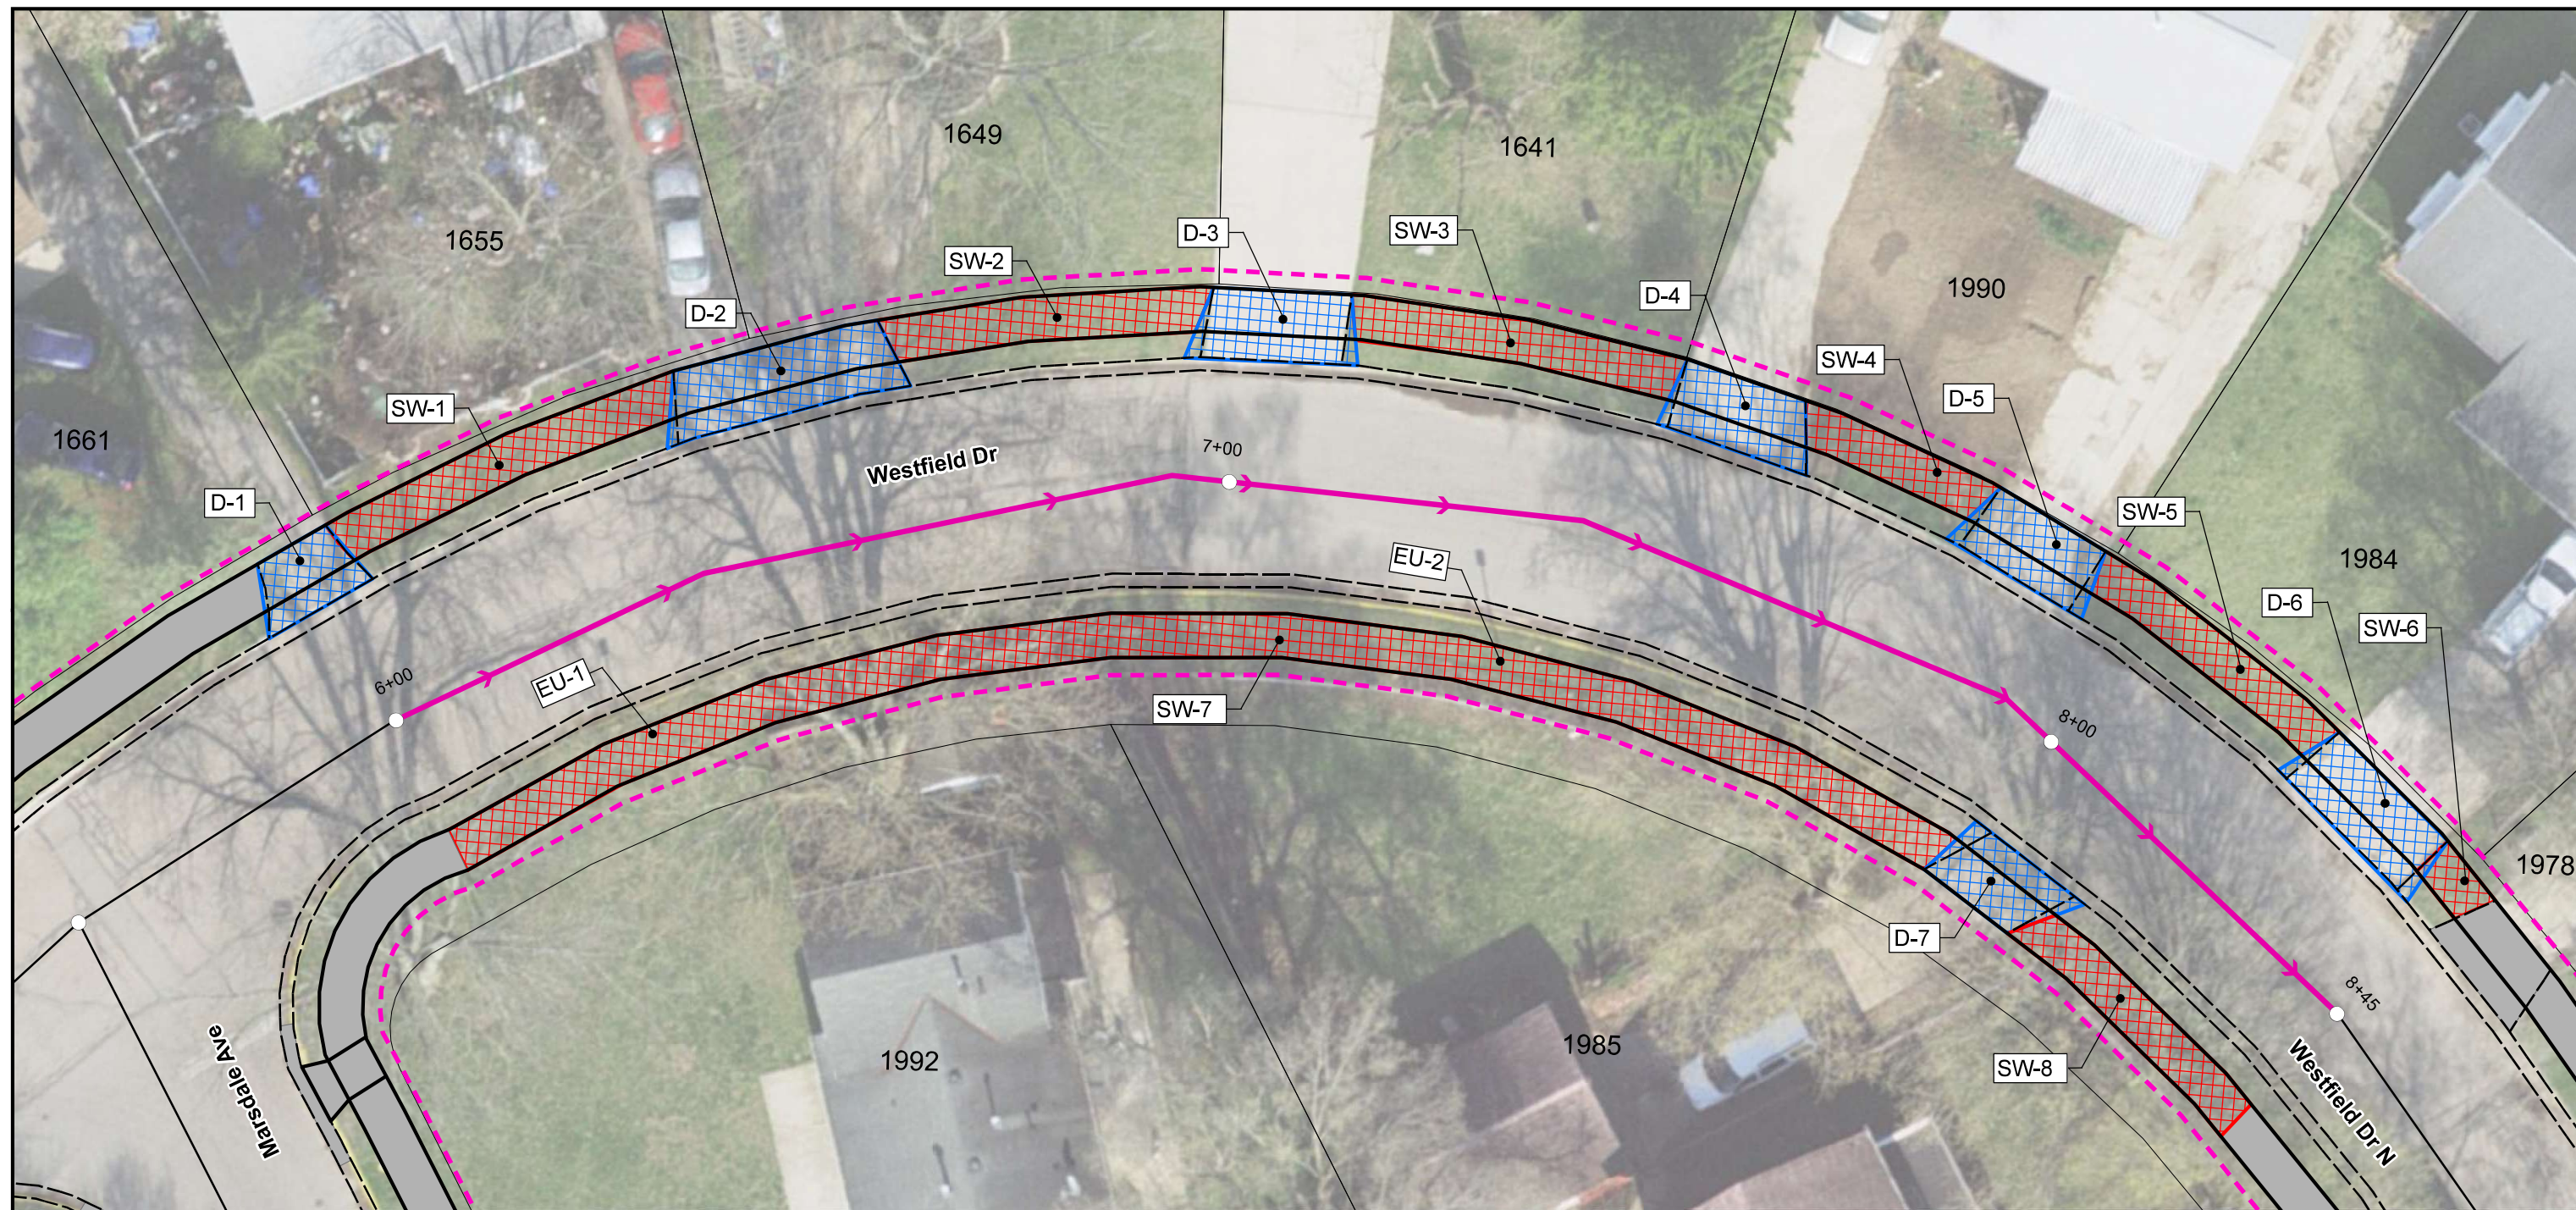

Begin Station 6+00

End Station 8+45

 


2023 CDBG Sidewalk Improvement

Location Exhibit
November 2024

-  Existing
-  Work Limits (10' From Back of Curb)
-  Fence
-  Driveway Installation
-  Sidewalk Installation
-  Proposed ADA Curb Ramp
-  Combination Curb and Gutter Replacement


Westfield Dr N (6+00 - 8+45)

- Encroachments/Utilities**
 EU-1: Relocate No Parking Sign
 EU-2: Relocate No Parking Sign

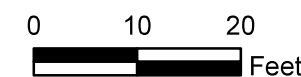

Begin Station 0+00

End Station 6+00

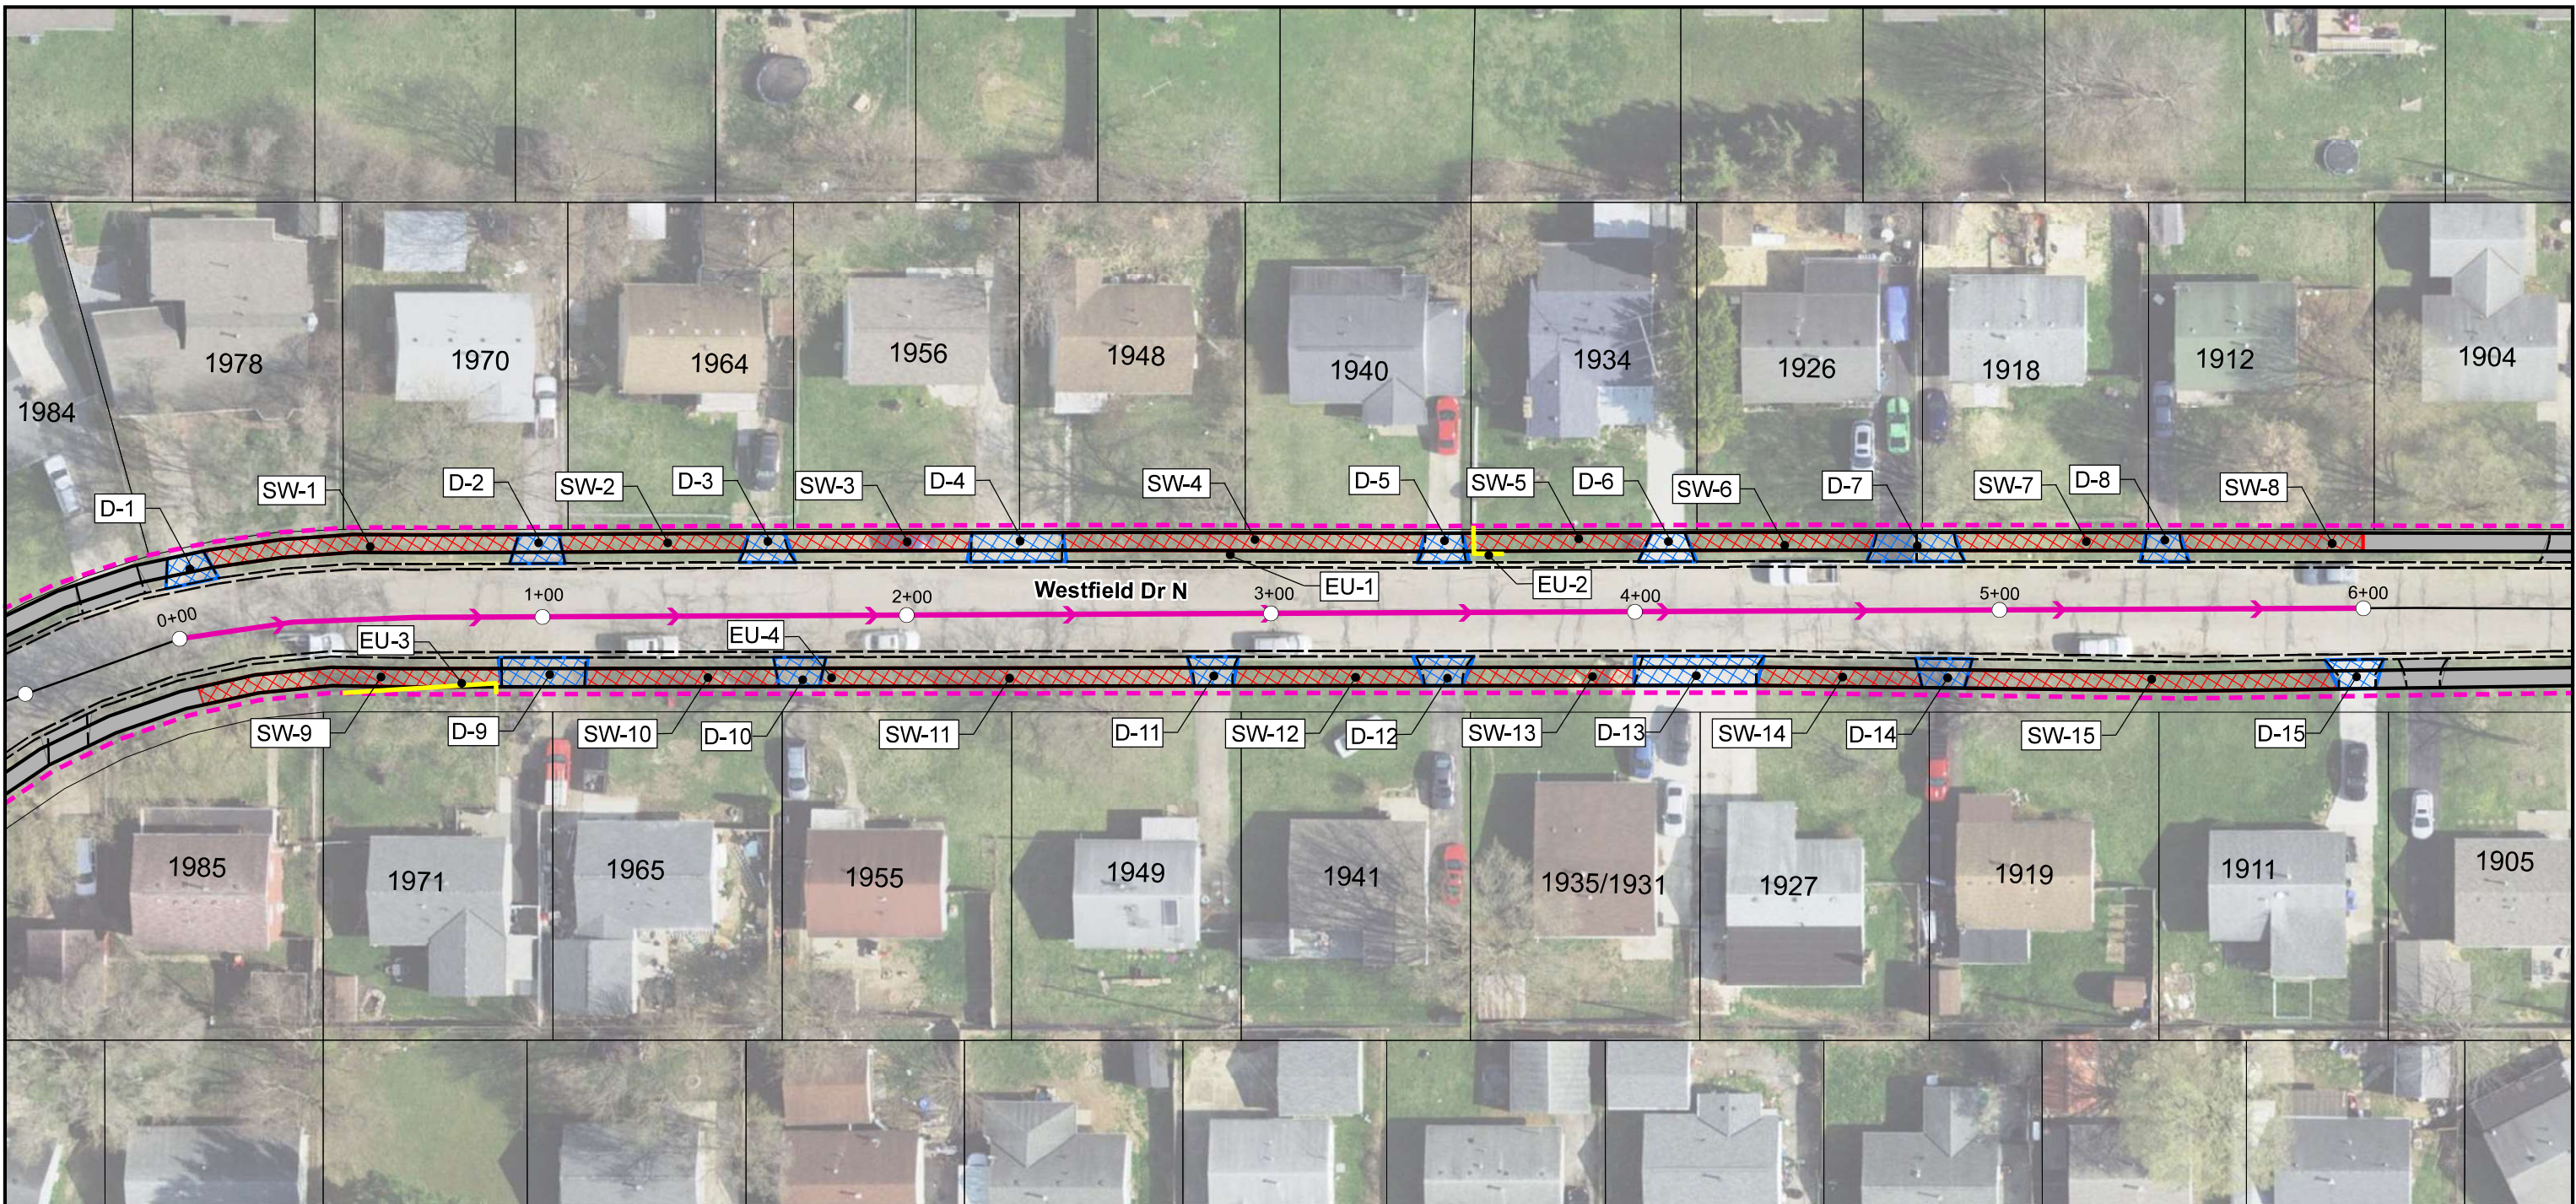

2023 CDBG Sidewalk Improvement


Location Exhibit
November 2024

- Existing
- - - - Work Limits (10' From Back of Curb)
- Fence
- ▨ Driveway Installation
- ▨ Sidewalk Installation
- Proposed ADA Curb Ramp
- ▨ Combination Curb and Gutter Replacement

Encroachments/Utilities


- EU-1: Remove Shrubs (2)
- EU-2: Remove Fence (16 LF)
- EU-3: Relocate Fence (45 LF)
- EU-4: Remove Shrub

Westfield Dr N (0+00 - 6+00)

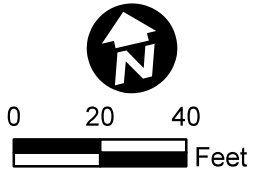

Begin Station 6+00

End Station 8+17

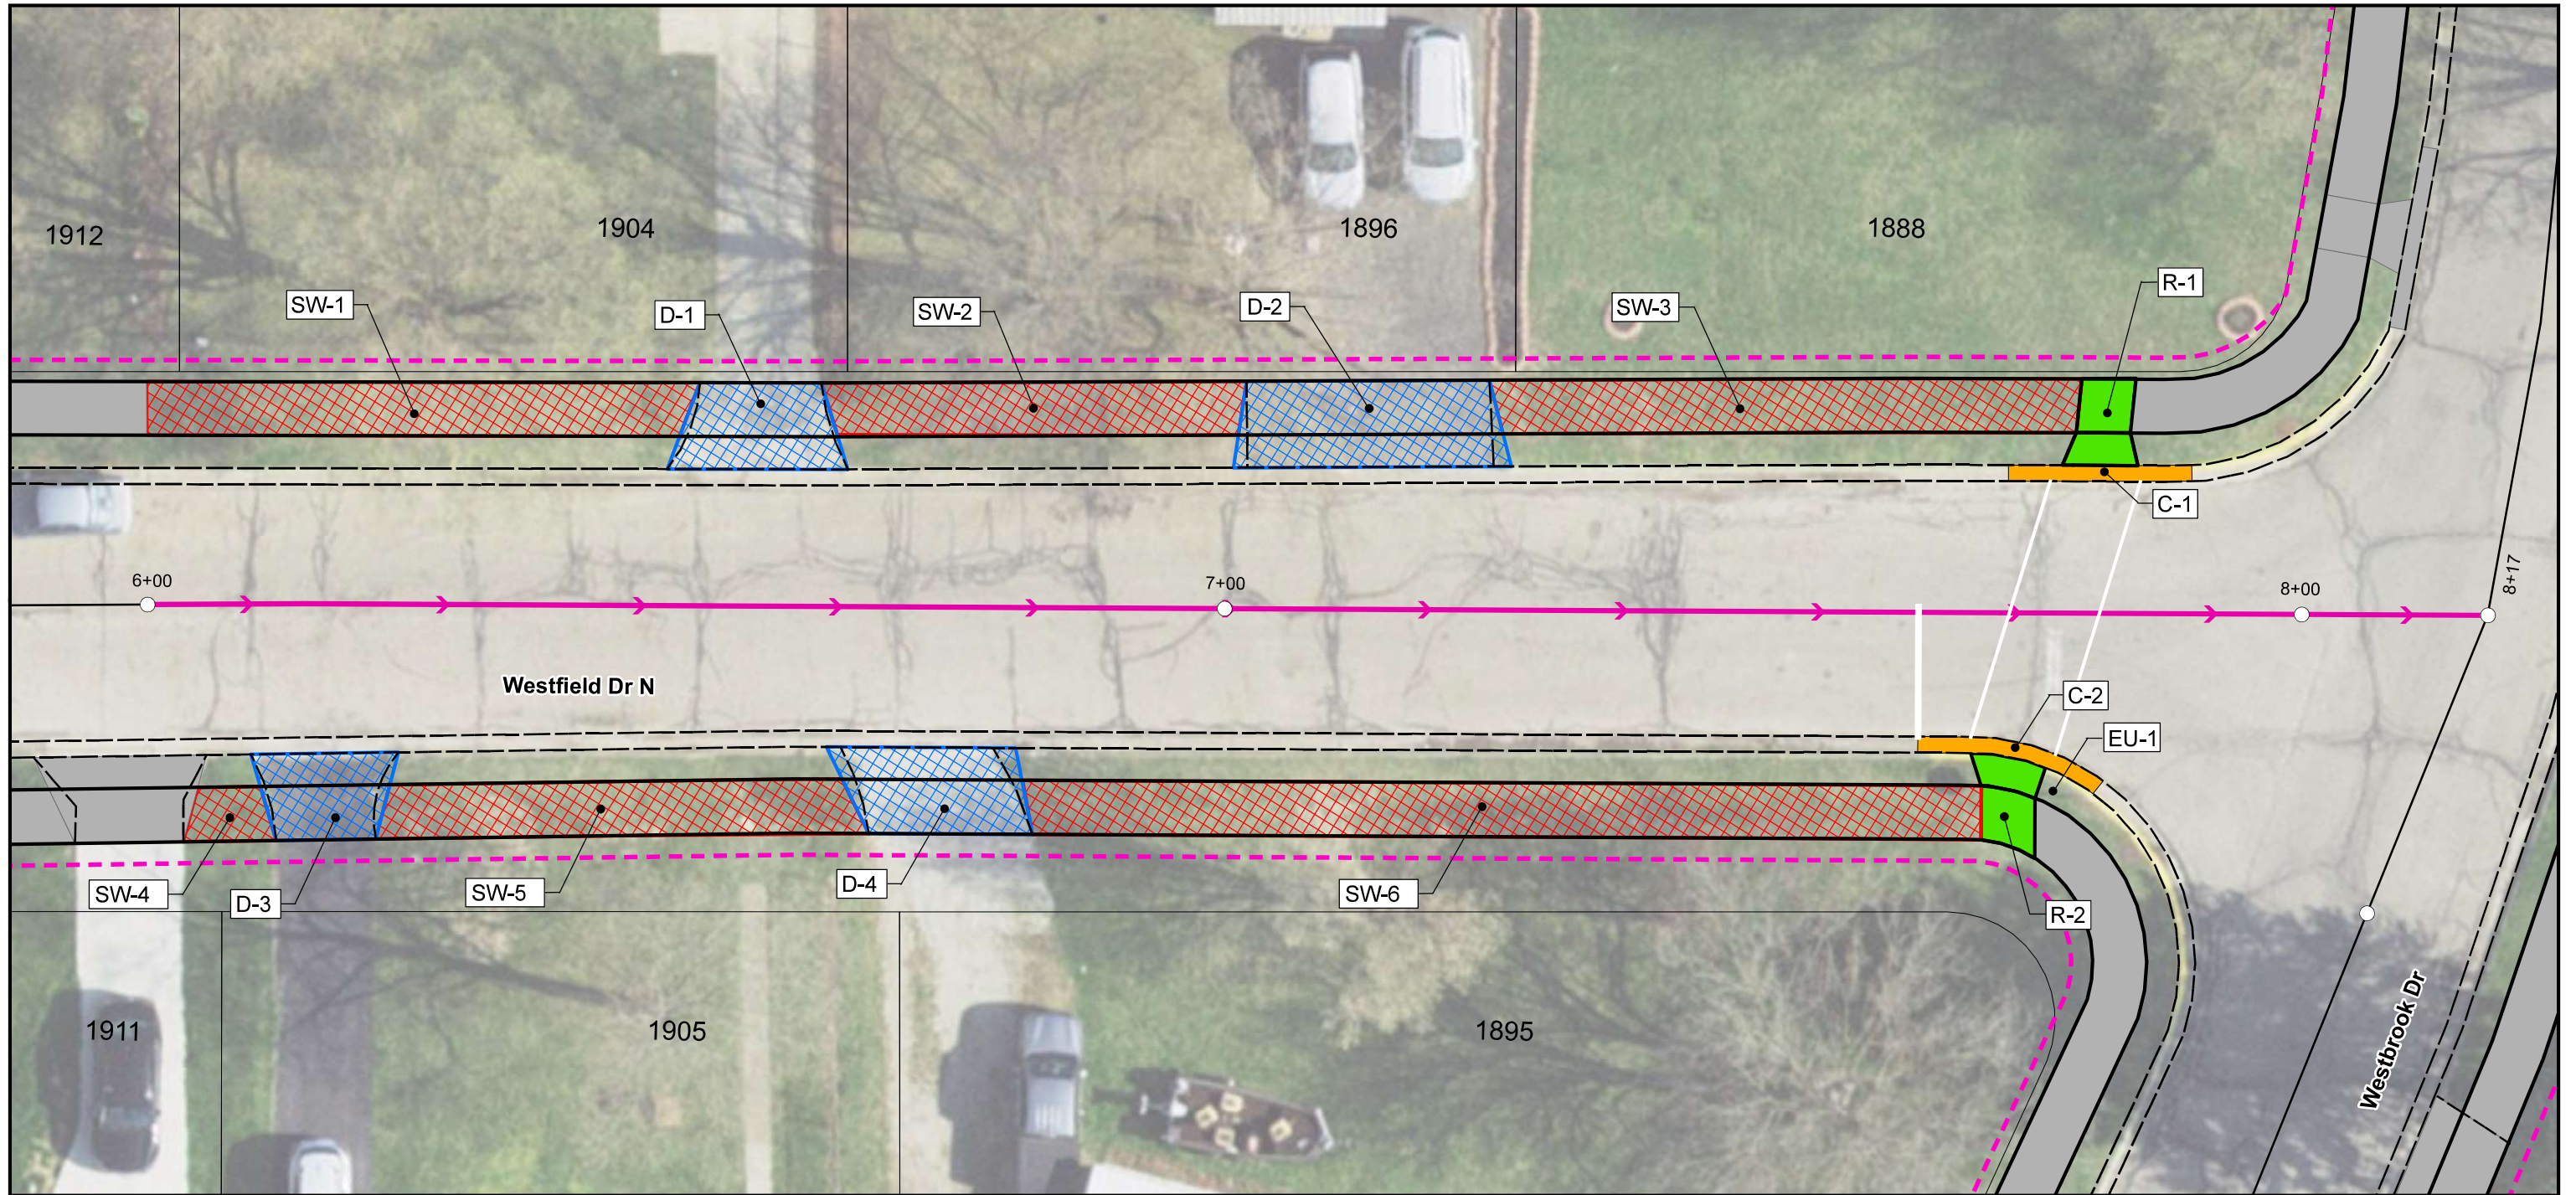

2023 CDBG Sidewalk Improvement

Location Exhibit
November 2024

- Existing
- - - - Work Limits (10' From Back of Curb)
- Fence
- ▨ Driveway Installation
- ▨ Sidewalk Installation
- Proposed ADA Curb Ramp
- Combination Curb and Gutter Replacement

Westfield Dr N (6+00 - 8+17)

Encroachments/Utilities
EU-1: Relocate Stop Sign

