



**LEGEND**

- Ex R/W — EXISTING RIGHT OF WAY
- Ex SH — STANDARD HIGHWAY EASEMENT
- P/L — PROPERTY LINE
- - - EXISTING EDGE OF SHOULDER
- - - EXISTING EDGE OF PAVEMENT


GRAPHIC SCALE IN FEET  
0 25 50 100

NORTH

## LOCKBOURNE ROAD AT ROHR ROAD

ROUNDBOUT PROJECT  
FRANKLIN COUNTY, OHIO  
HAMILTON TOWNSHIP  
EXISTING CONDITIONS



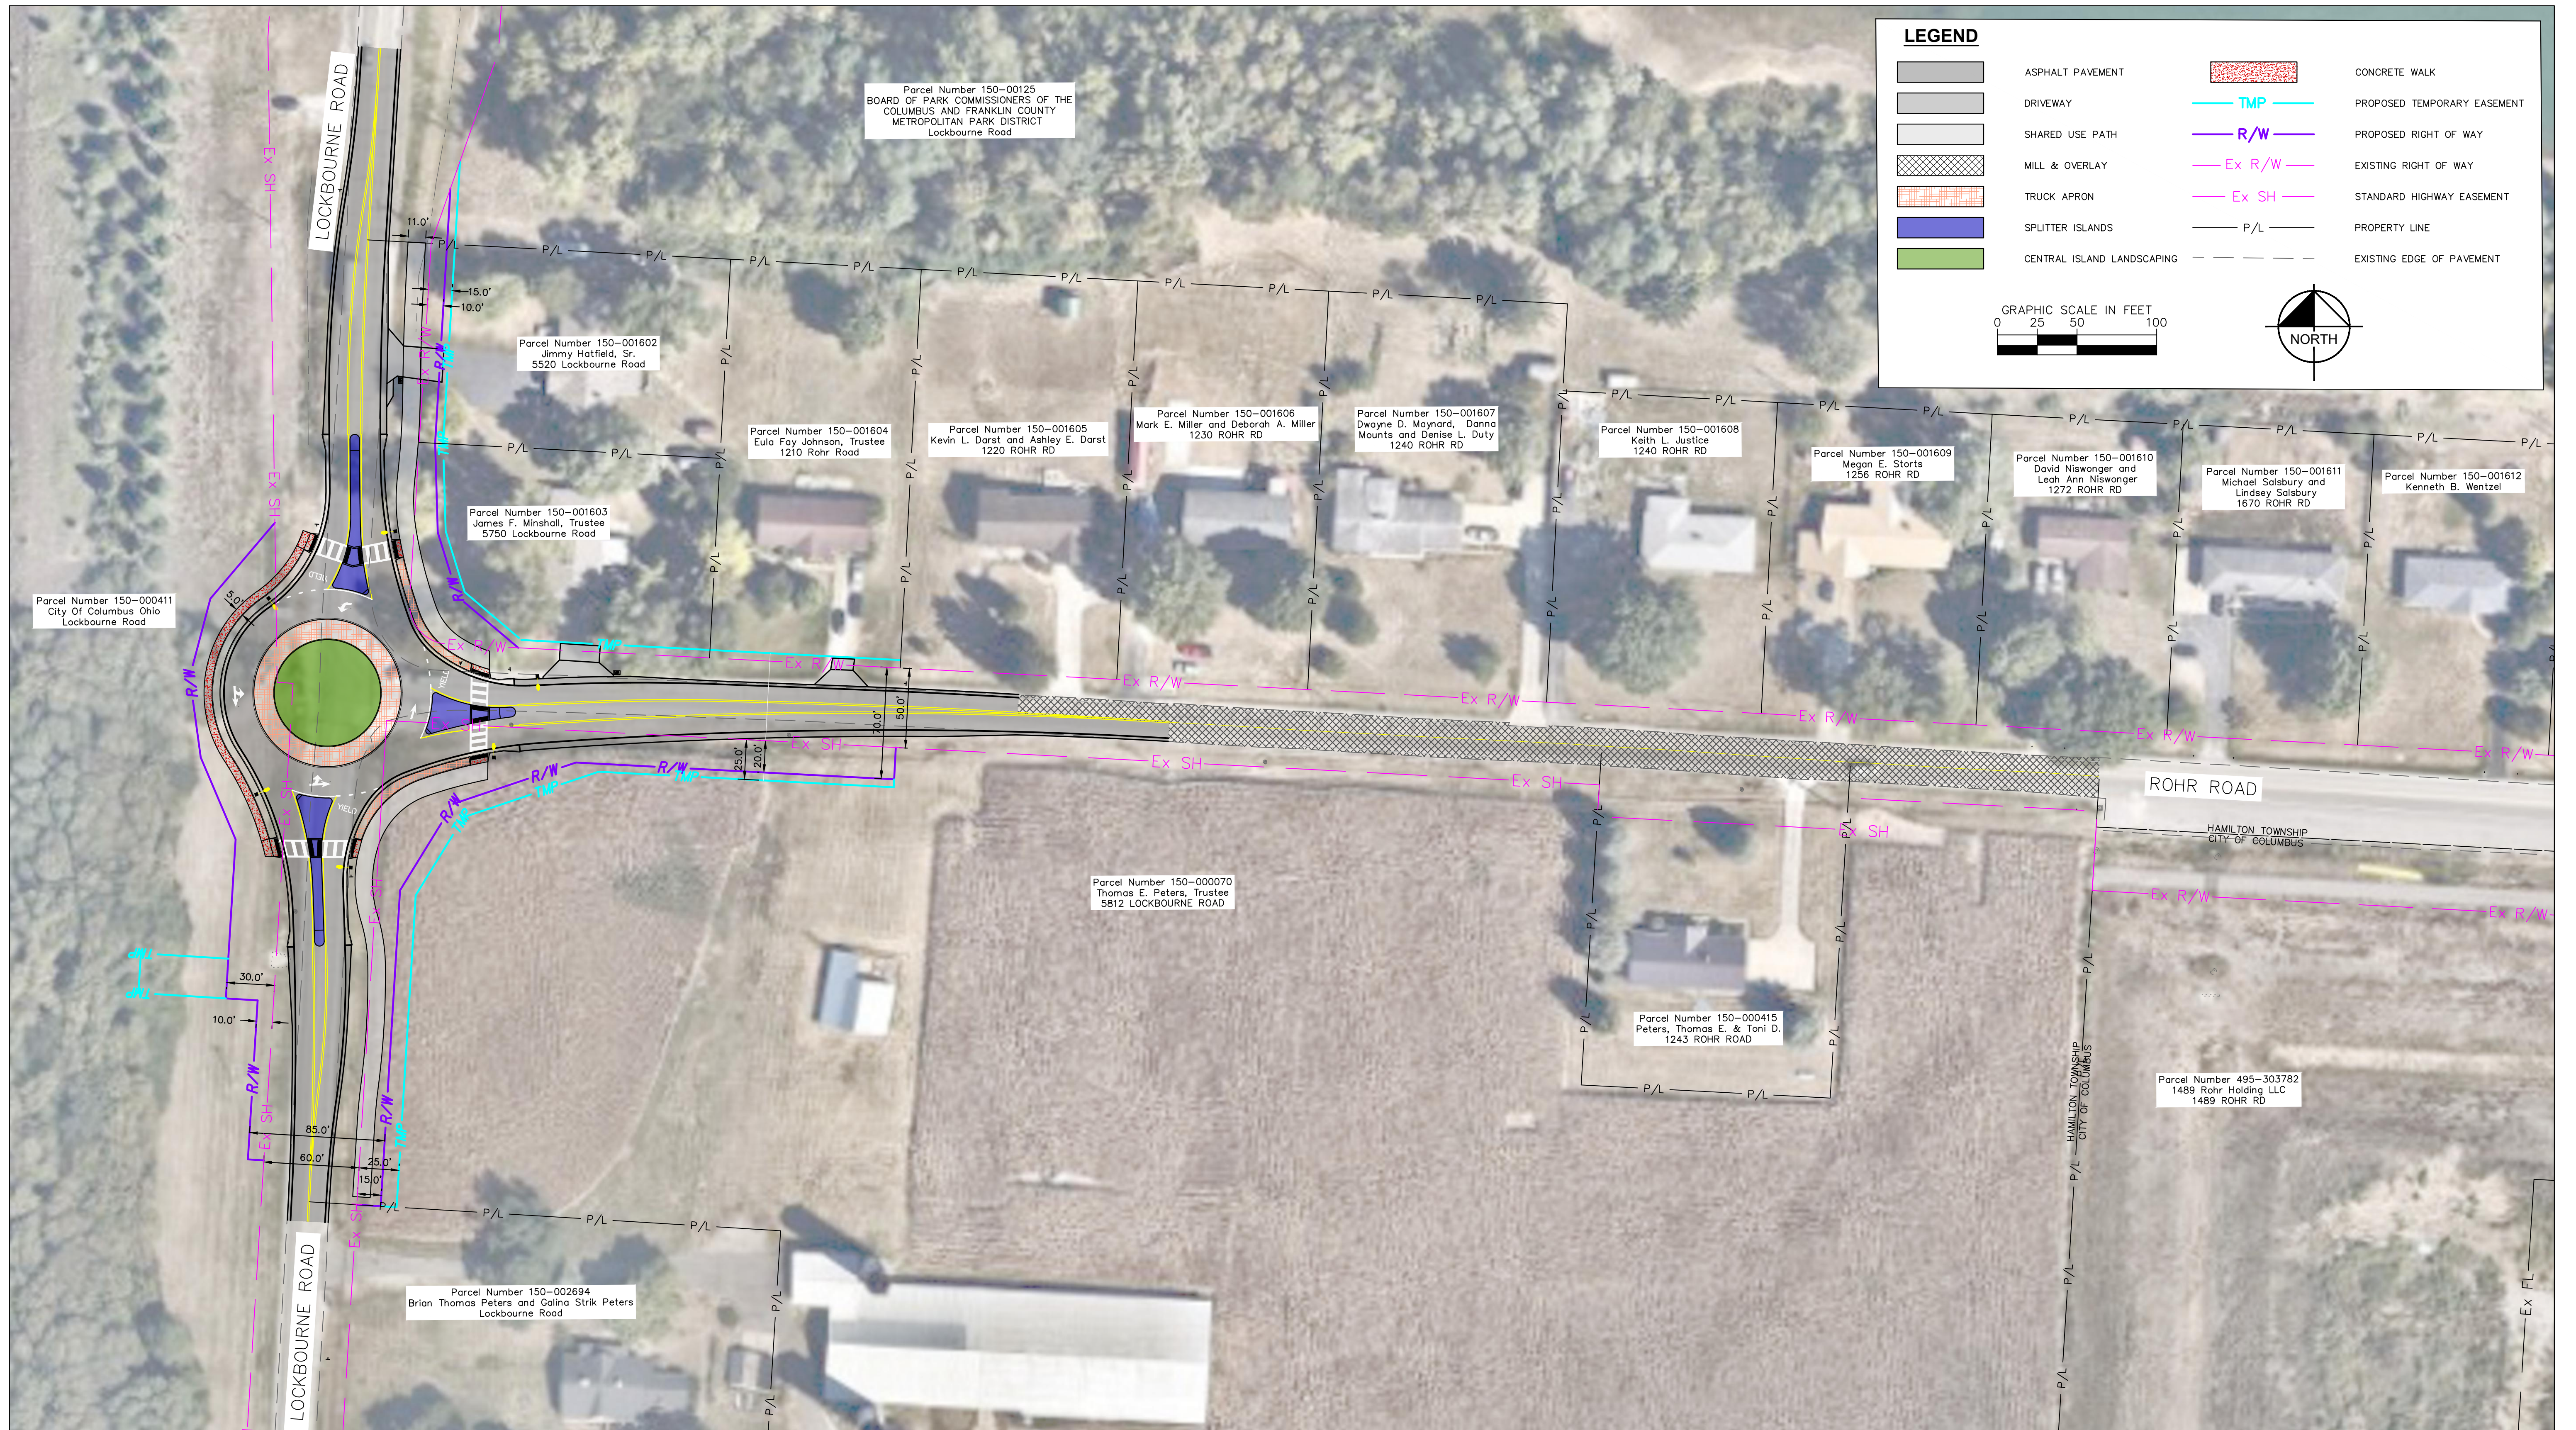


## LOCKBOURNE ROAD AT ROHR ROAD

ROUNDBOUT PROJECT  
FRANKLIN COUNTY, OHIO  
HAMILTON TOWNSHIP  
PROPOSED CONDITIONS



Kimley & Horn

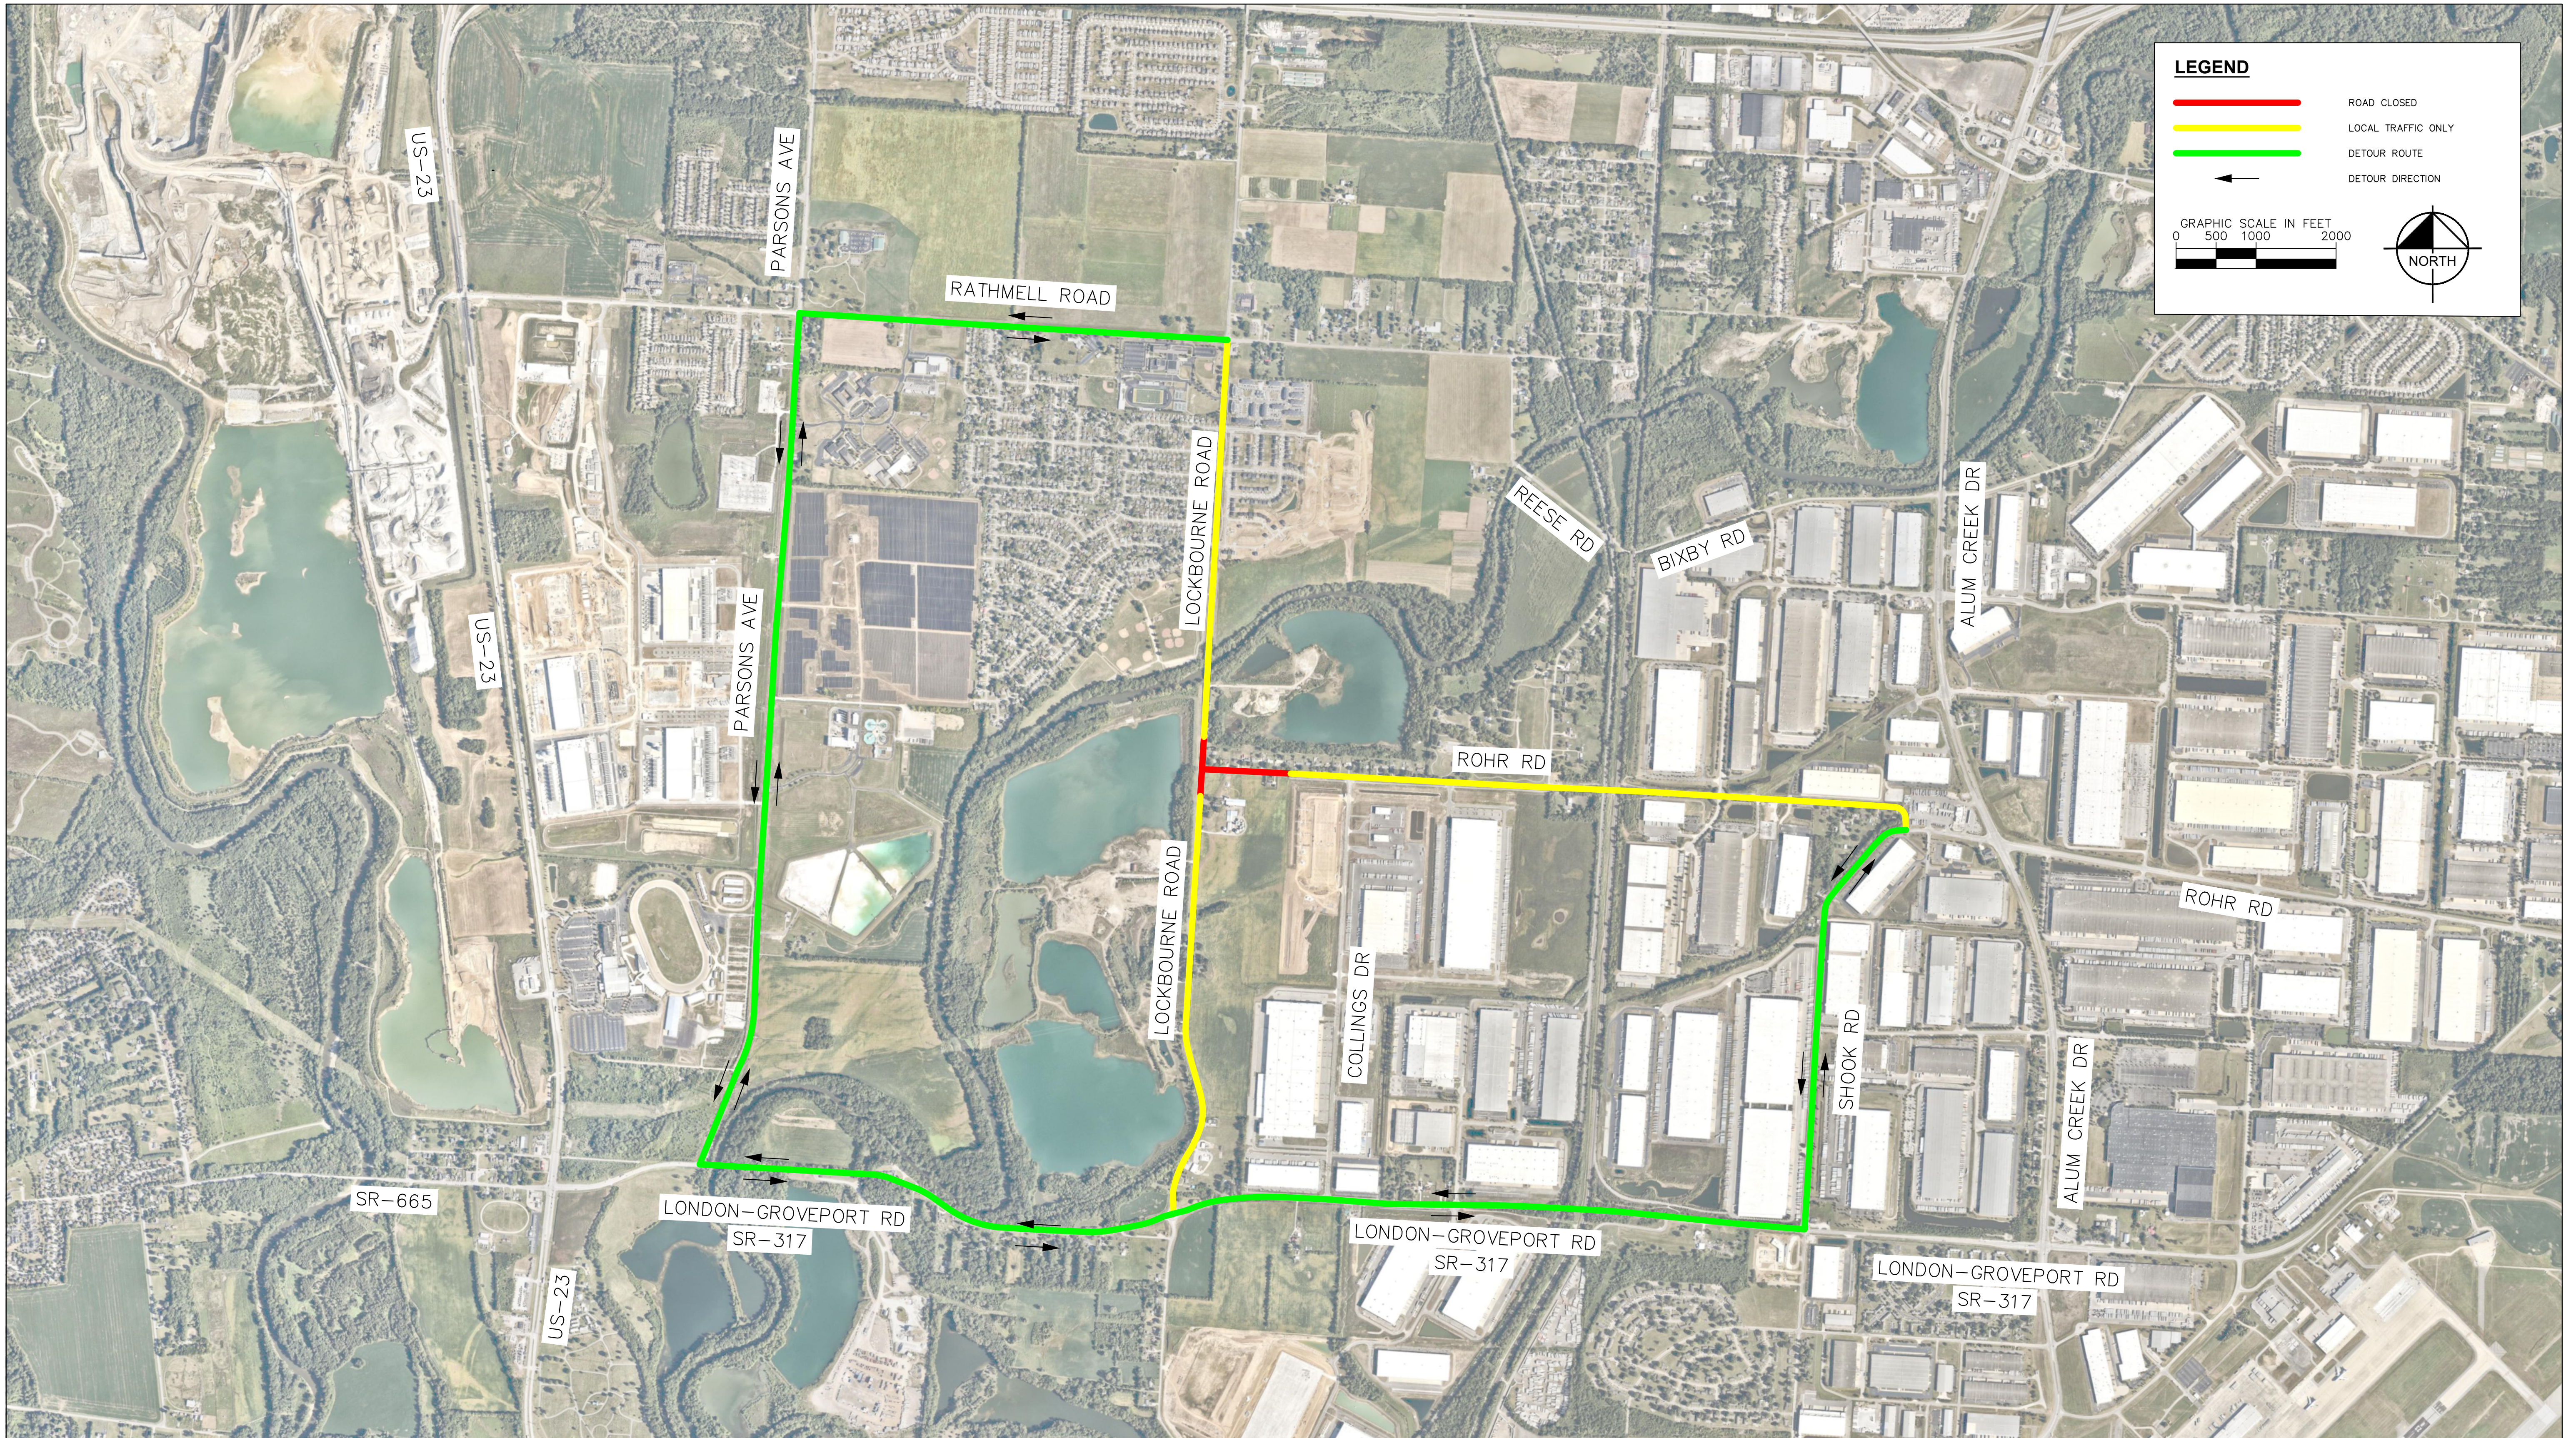

## LOCKBOURNE ROAD AT ROHR ROAD

ROUNDBOUT PROJECT  
FRANKLIN COUNTY, OHIO  
HAMILTON TOWNSHIP  
DETOUR PLAN



Kimley & Horn