
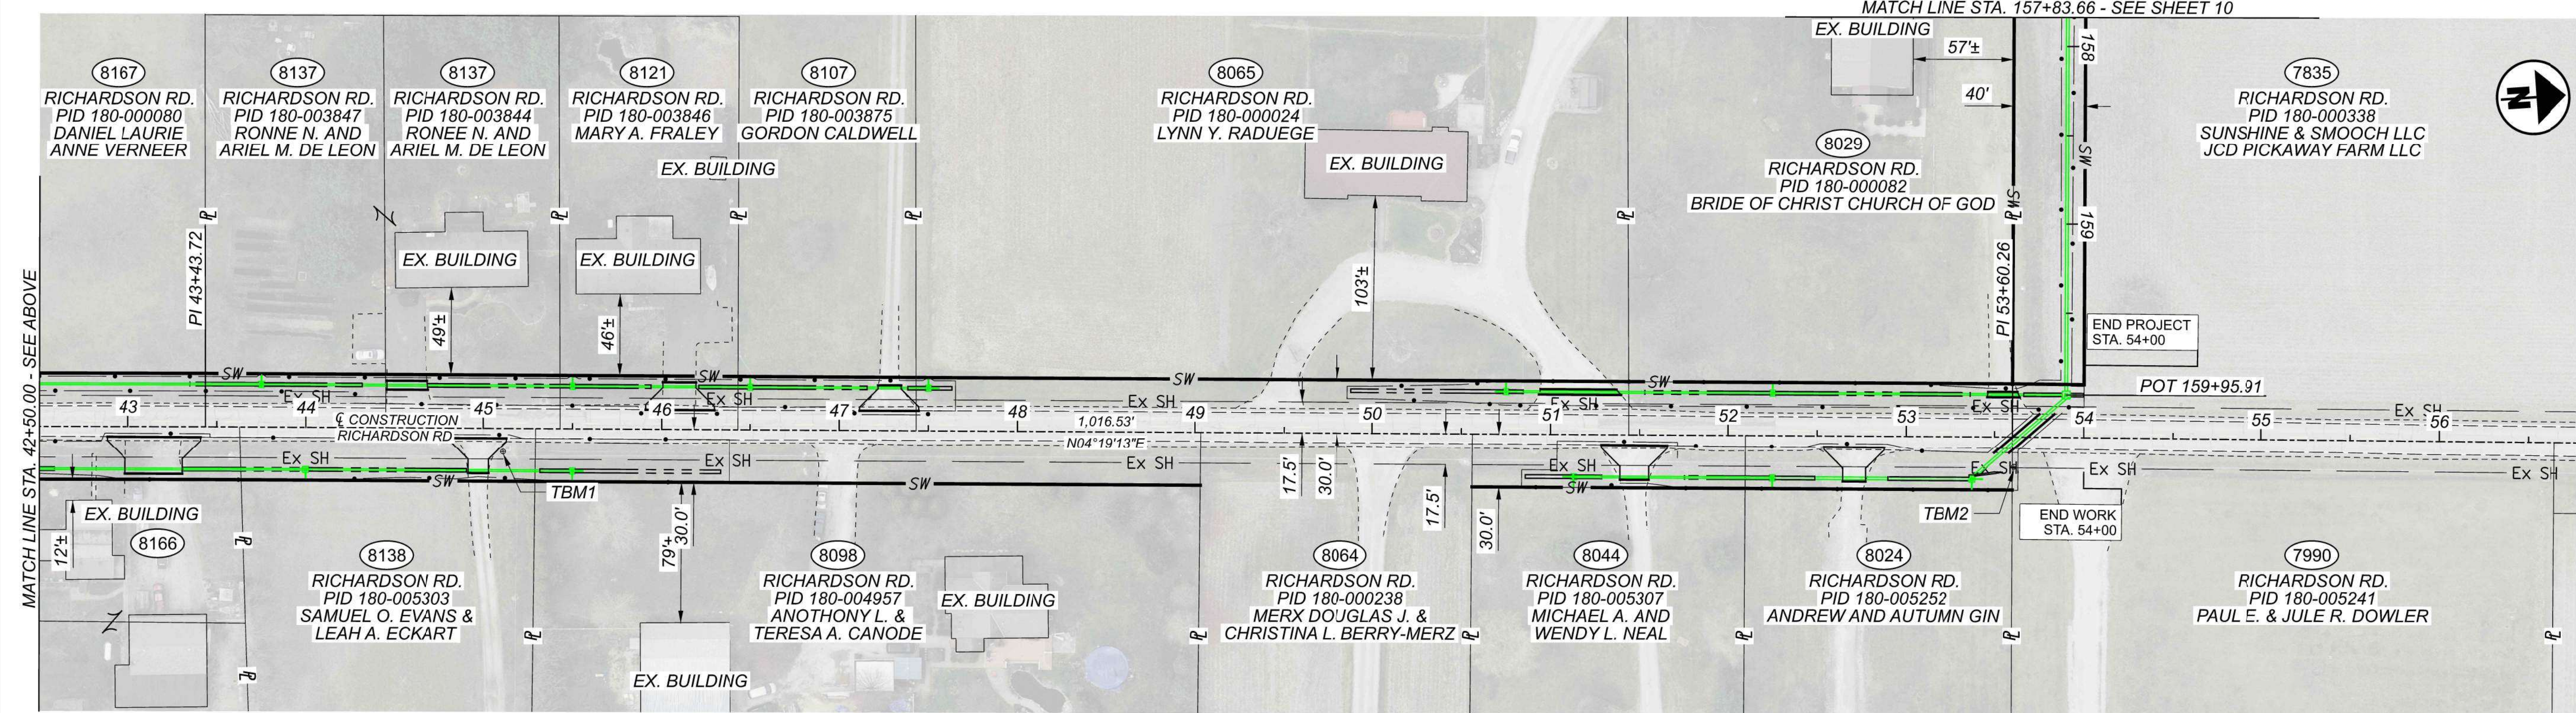


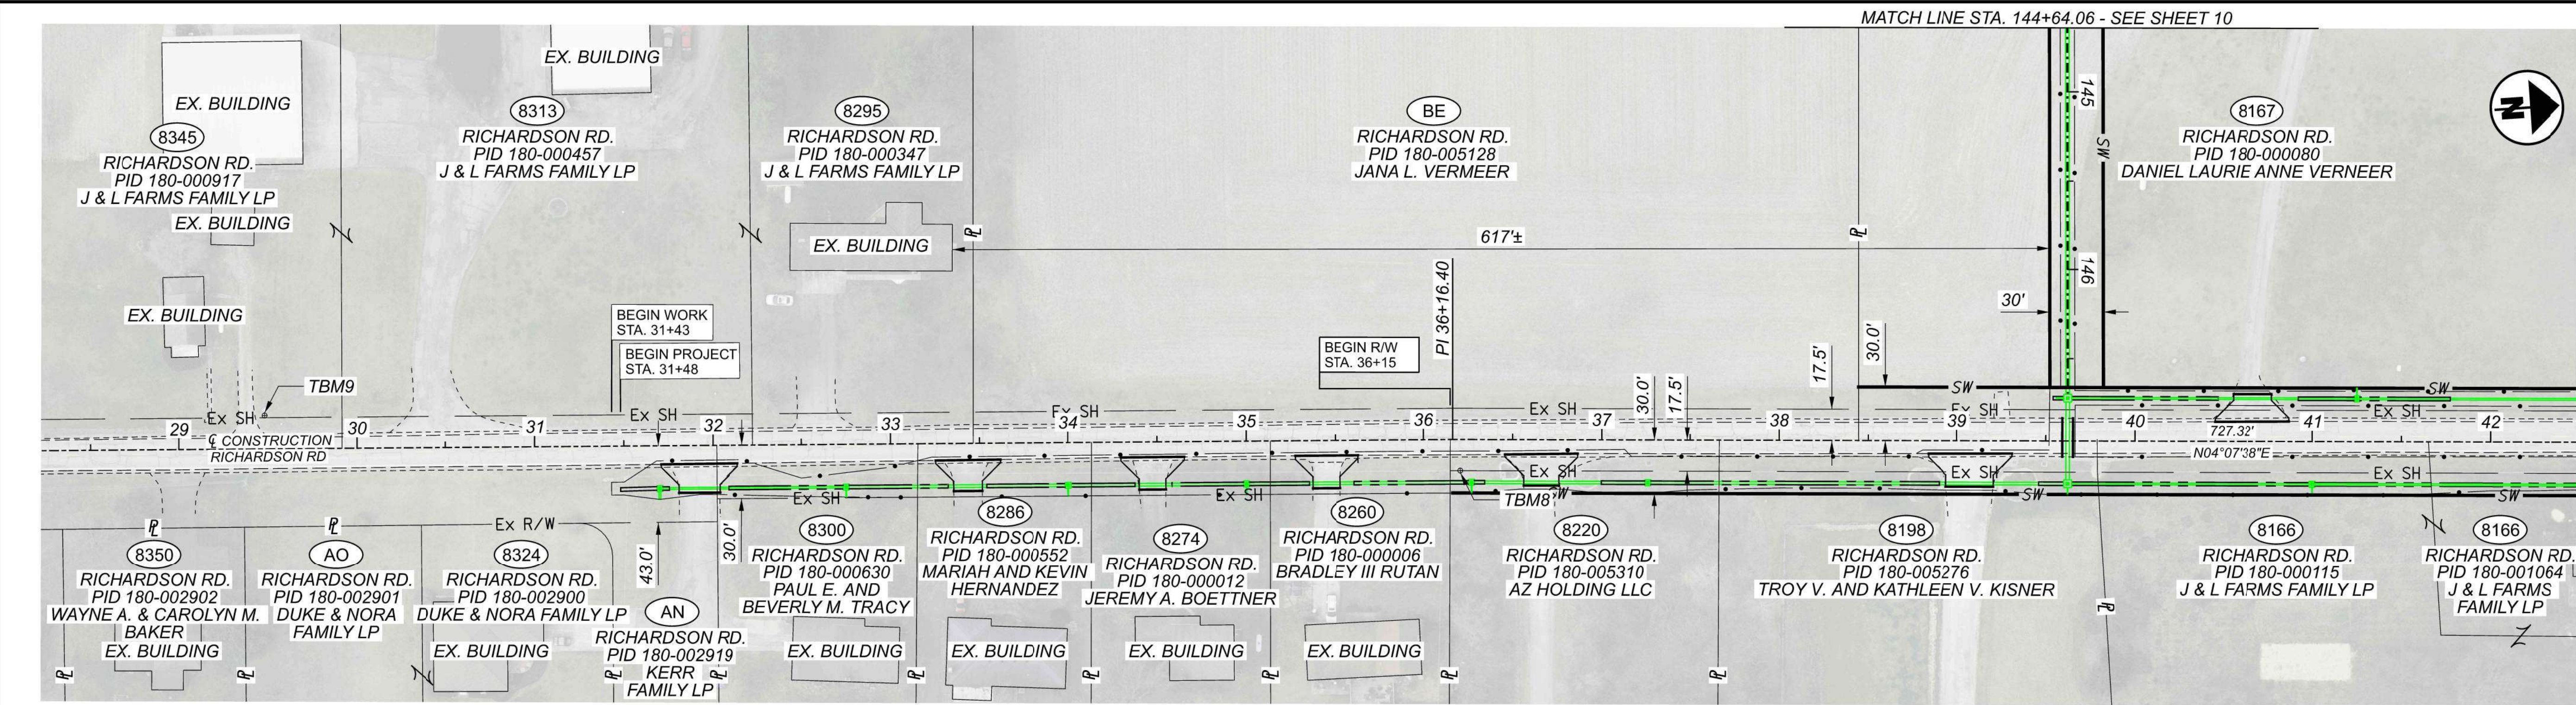

SEE SHEET 3 FOR SURVEY CONTROL DATA

LEGEND

- SW — PROPOSED STORM WATER EASEMENT
- Ex R/W — EXISTING RIGHT-OF-WAY
- — EXISTING DRIVEWAY
- — EXISTING EDGE OF PAVEMENT
- — EXISTING ROADWAY ALIGNMENT
- — EXISTING CONSTRUCTION LIMITS
- — EXISTING SHOULDER
- — PROPOSED STORM SEWER
- — PROPOSED DITCH

(8166)
RICHARDSON RD.
PID 180-001064
J & L FARMS FAMILY LP