



\\ADRSRV02\Data\ADR\2025\25-009 Raduege-Snyder & Richardson Rd Drainage Consultant Agreement 05-25\25-009 Raduege-Snyder Ditch Drainage Improvements\400-Engineering\Roadway\Sheets\25-009 Road

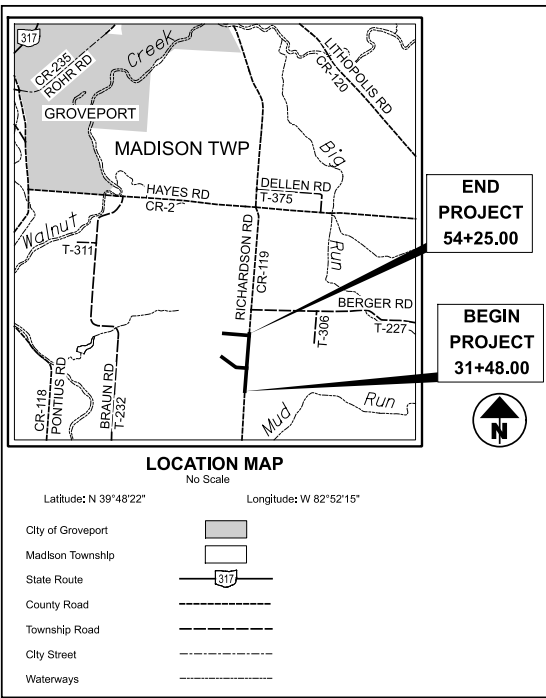


LEGEND

- SNYDER DITCH
- WATERSHED BOUNDARY
- PROPOSED IMPROVEMENTS
- WATERSHED BOUNDARY
- PROPOSED SUBBASINS
- SNYDER DITCH
- WALNUT CREEK
- PROPERTY LINE
- EDGE OF POND
- PR. STORM SEWER EASEMENT
- SEGMENT SPLIT LINE
- PETITIONER PROPERTY

FOR PROPERTY OWNERS AND
PARCEL INFORMATION SEE SHEETS 4-7

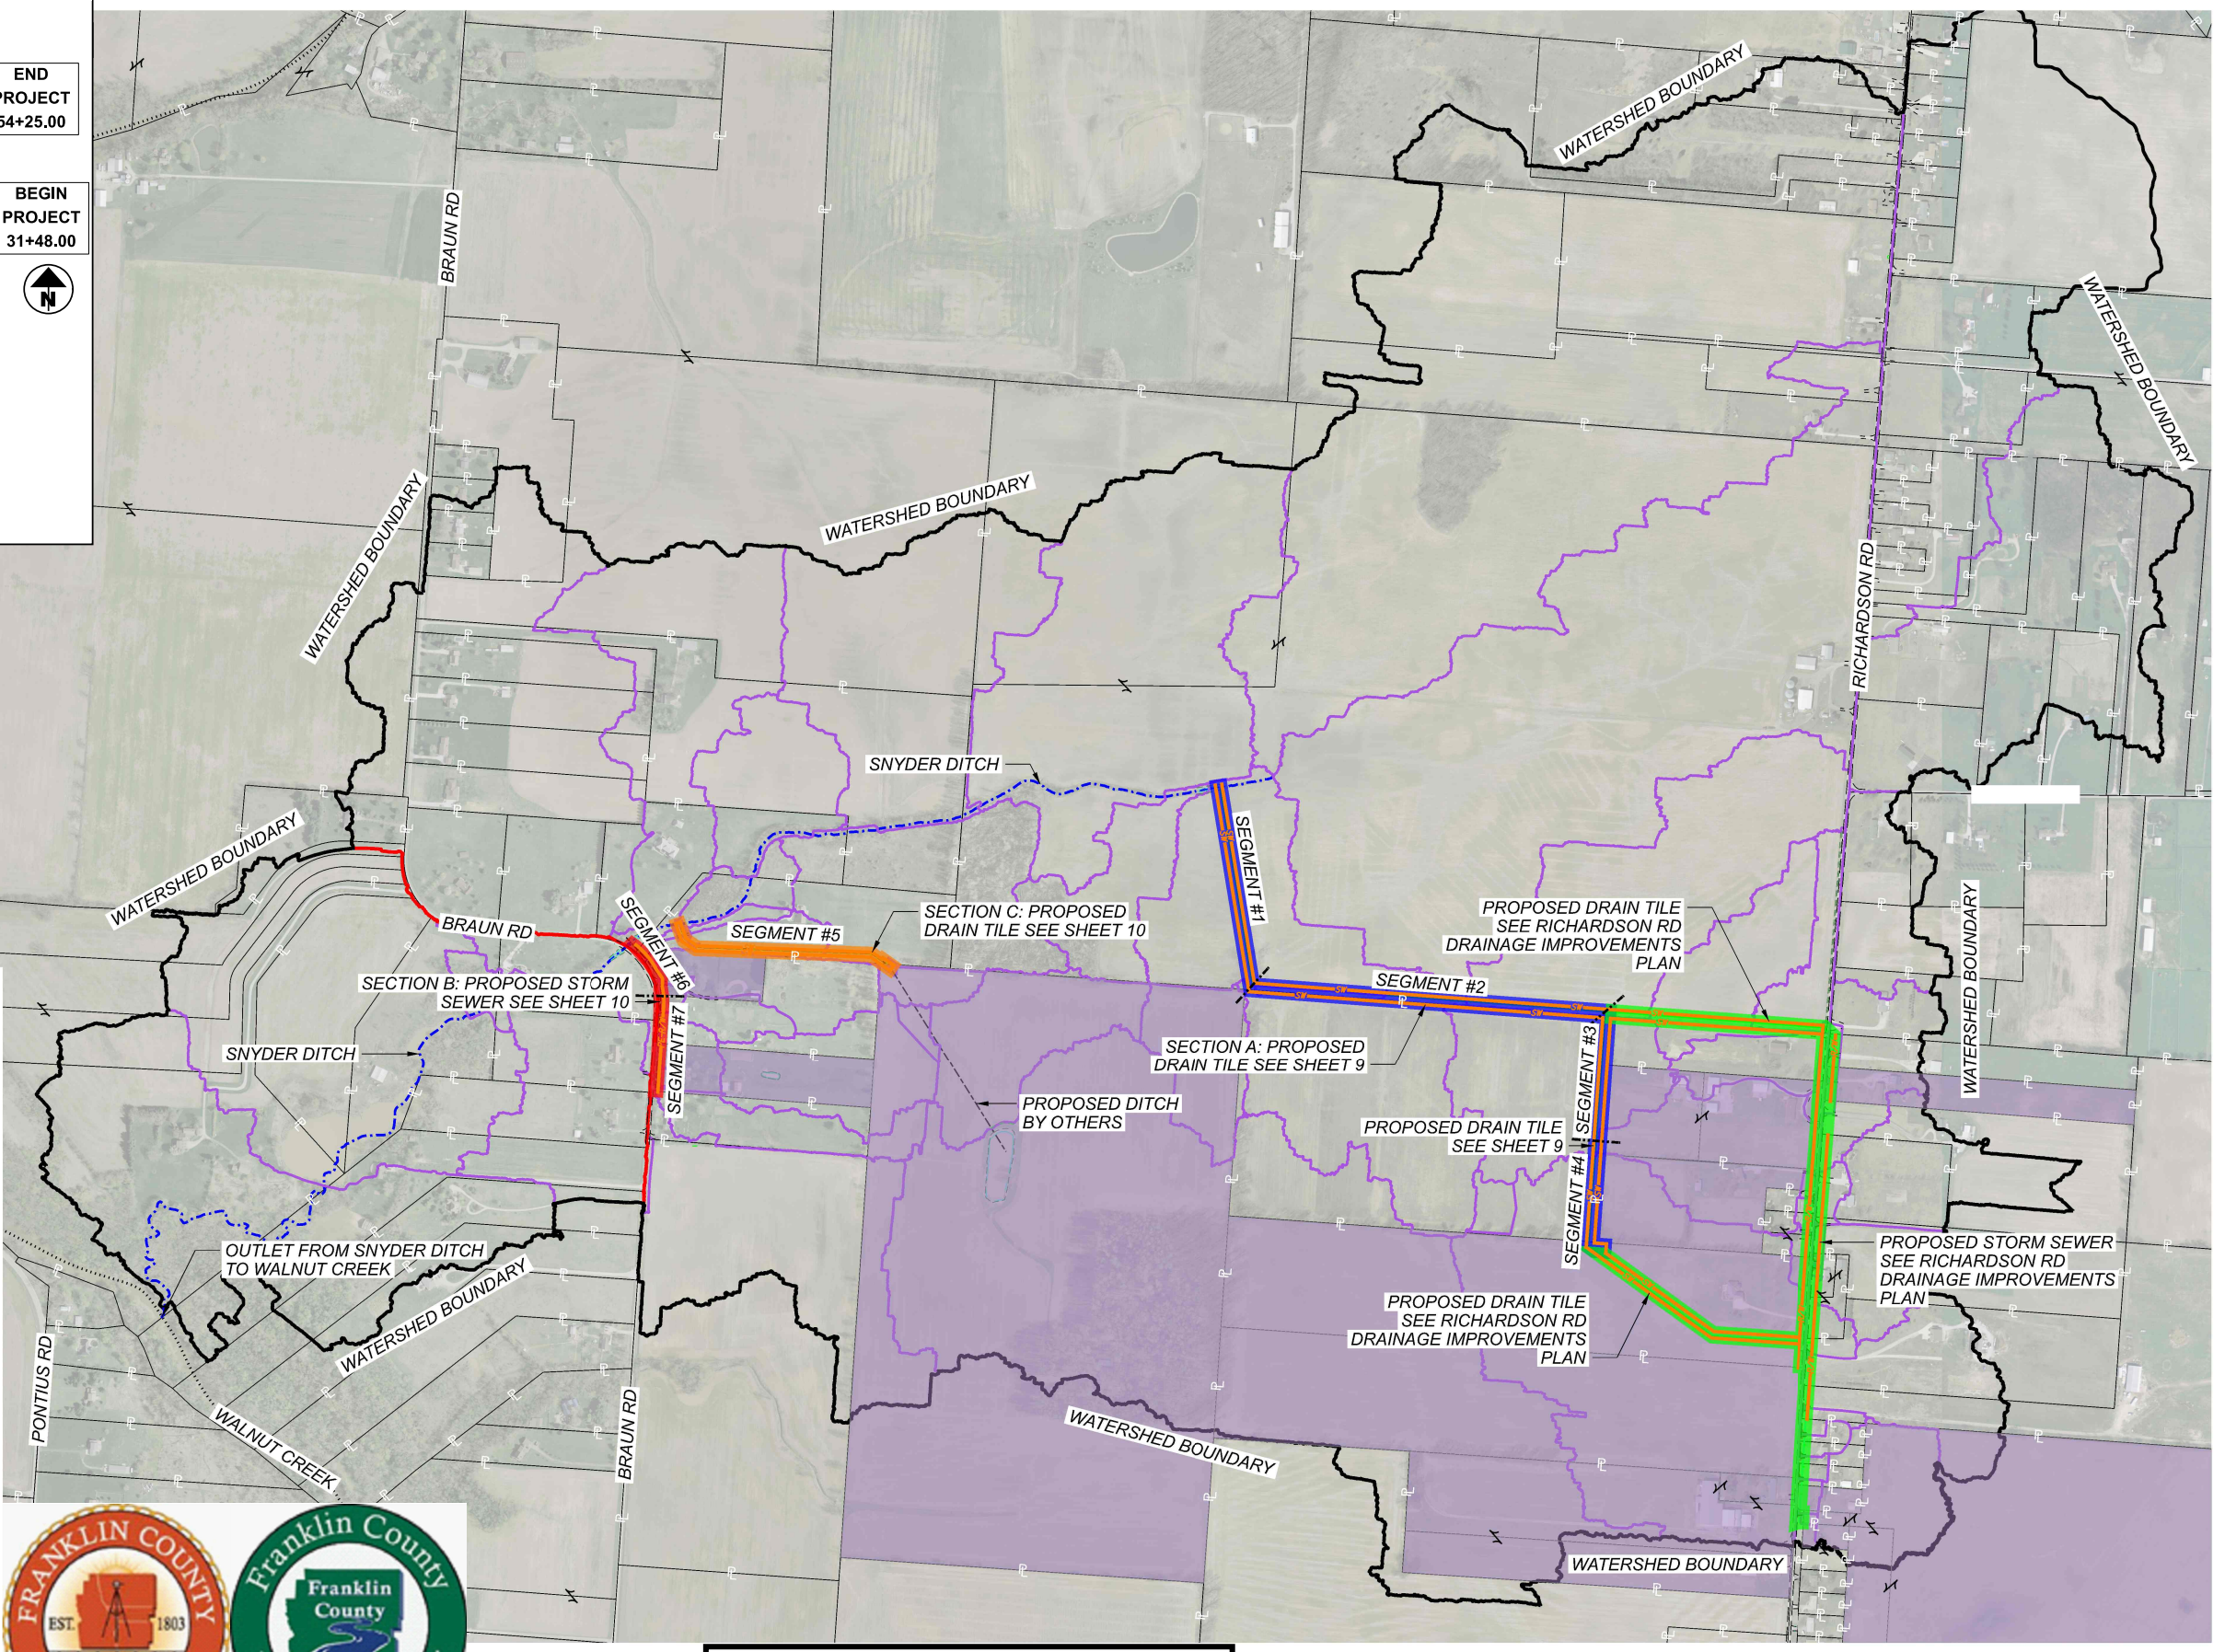

JULY 2026
PUBLIC MEETING EXHIBIT

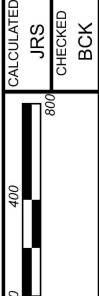

PROPOSED IMPROVEMENTS
AND WATERSHED MAP

RADUEGE-SNYDER DITCH
DRAINAGE IMPROVEMENTS