



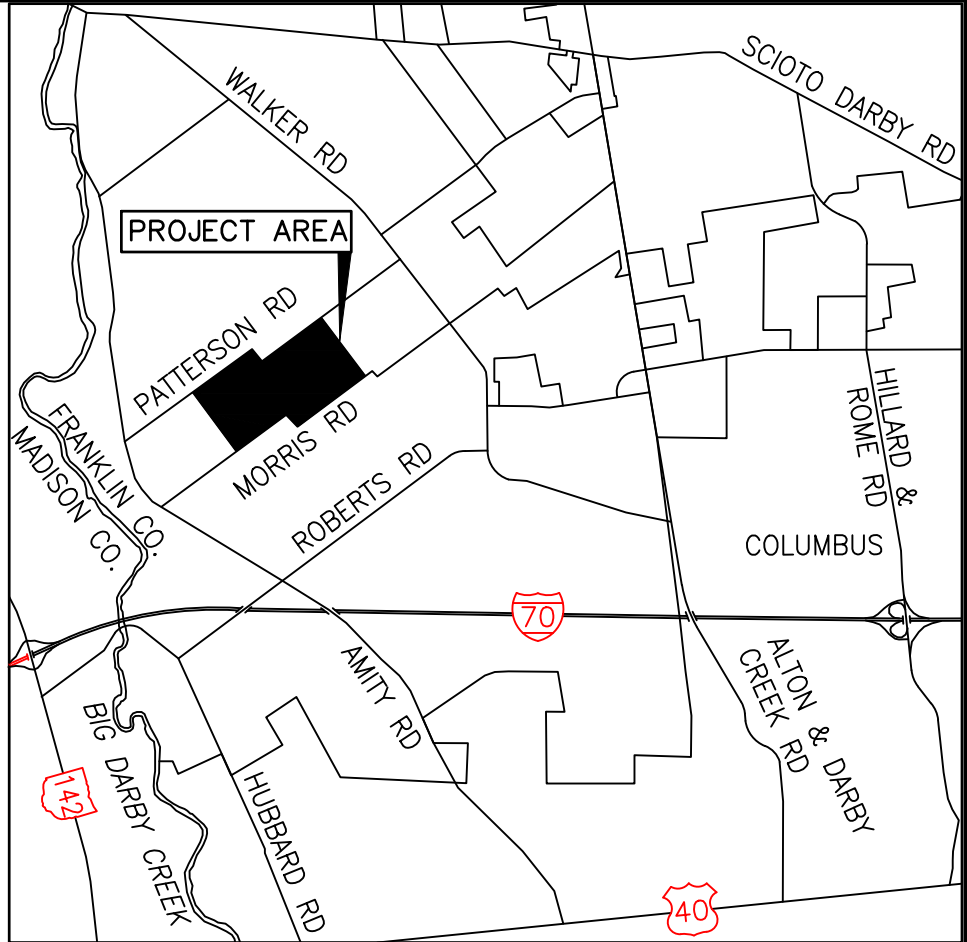


LOCATION MAP

TRIBUTARY AREAS

MANDO DRAINAGE
IMPROVEMENT PETITION

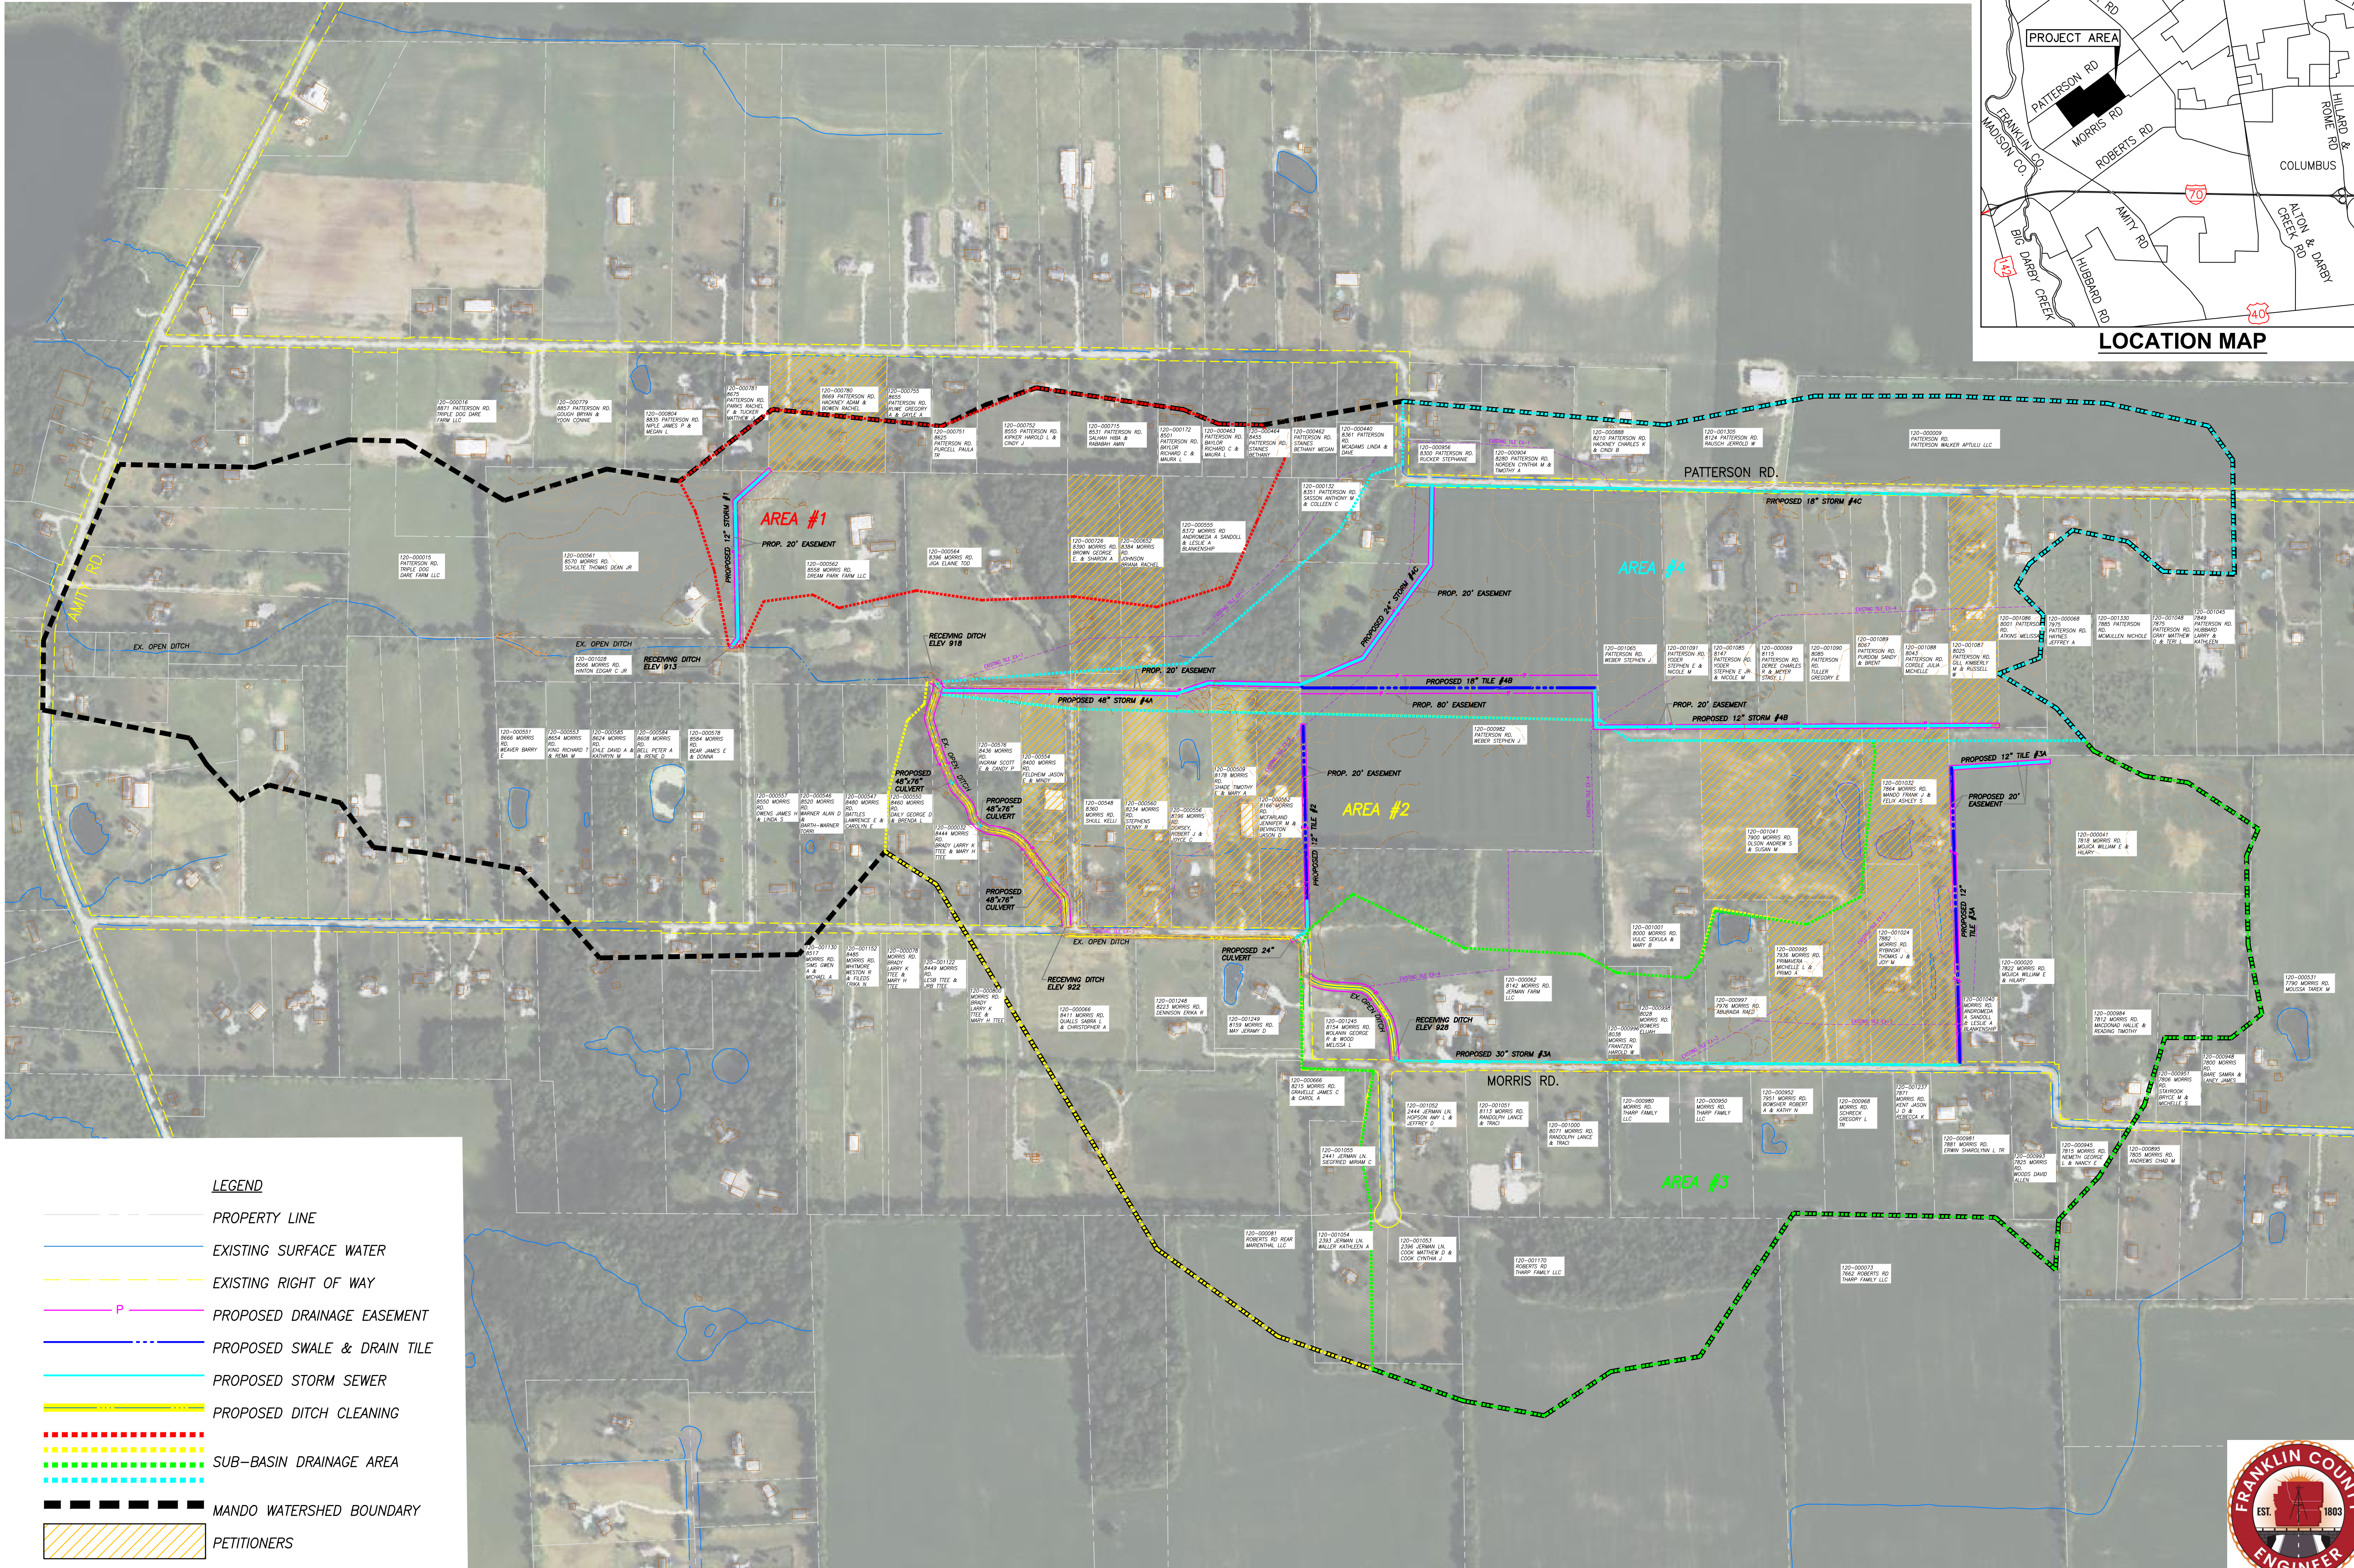




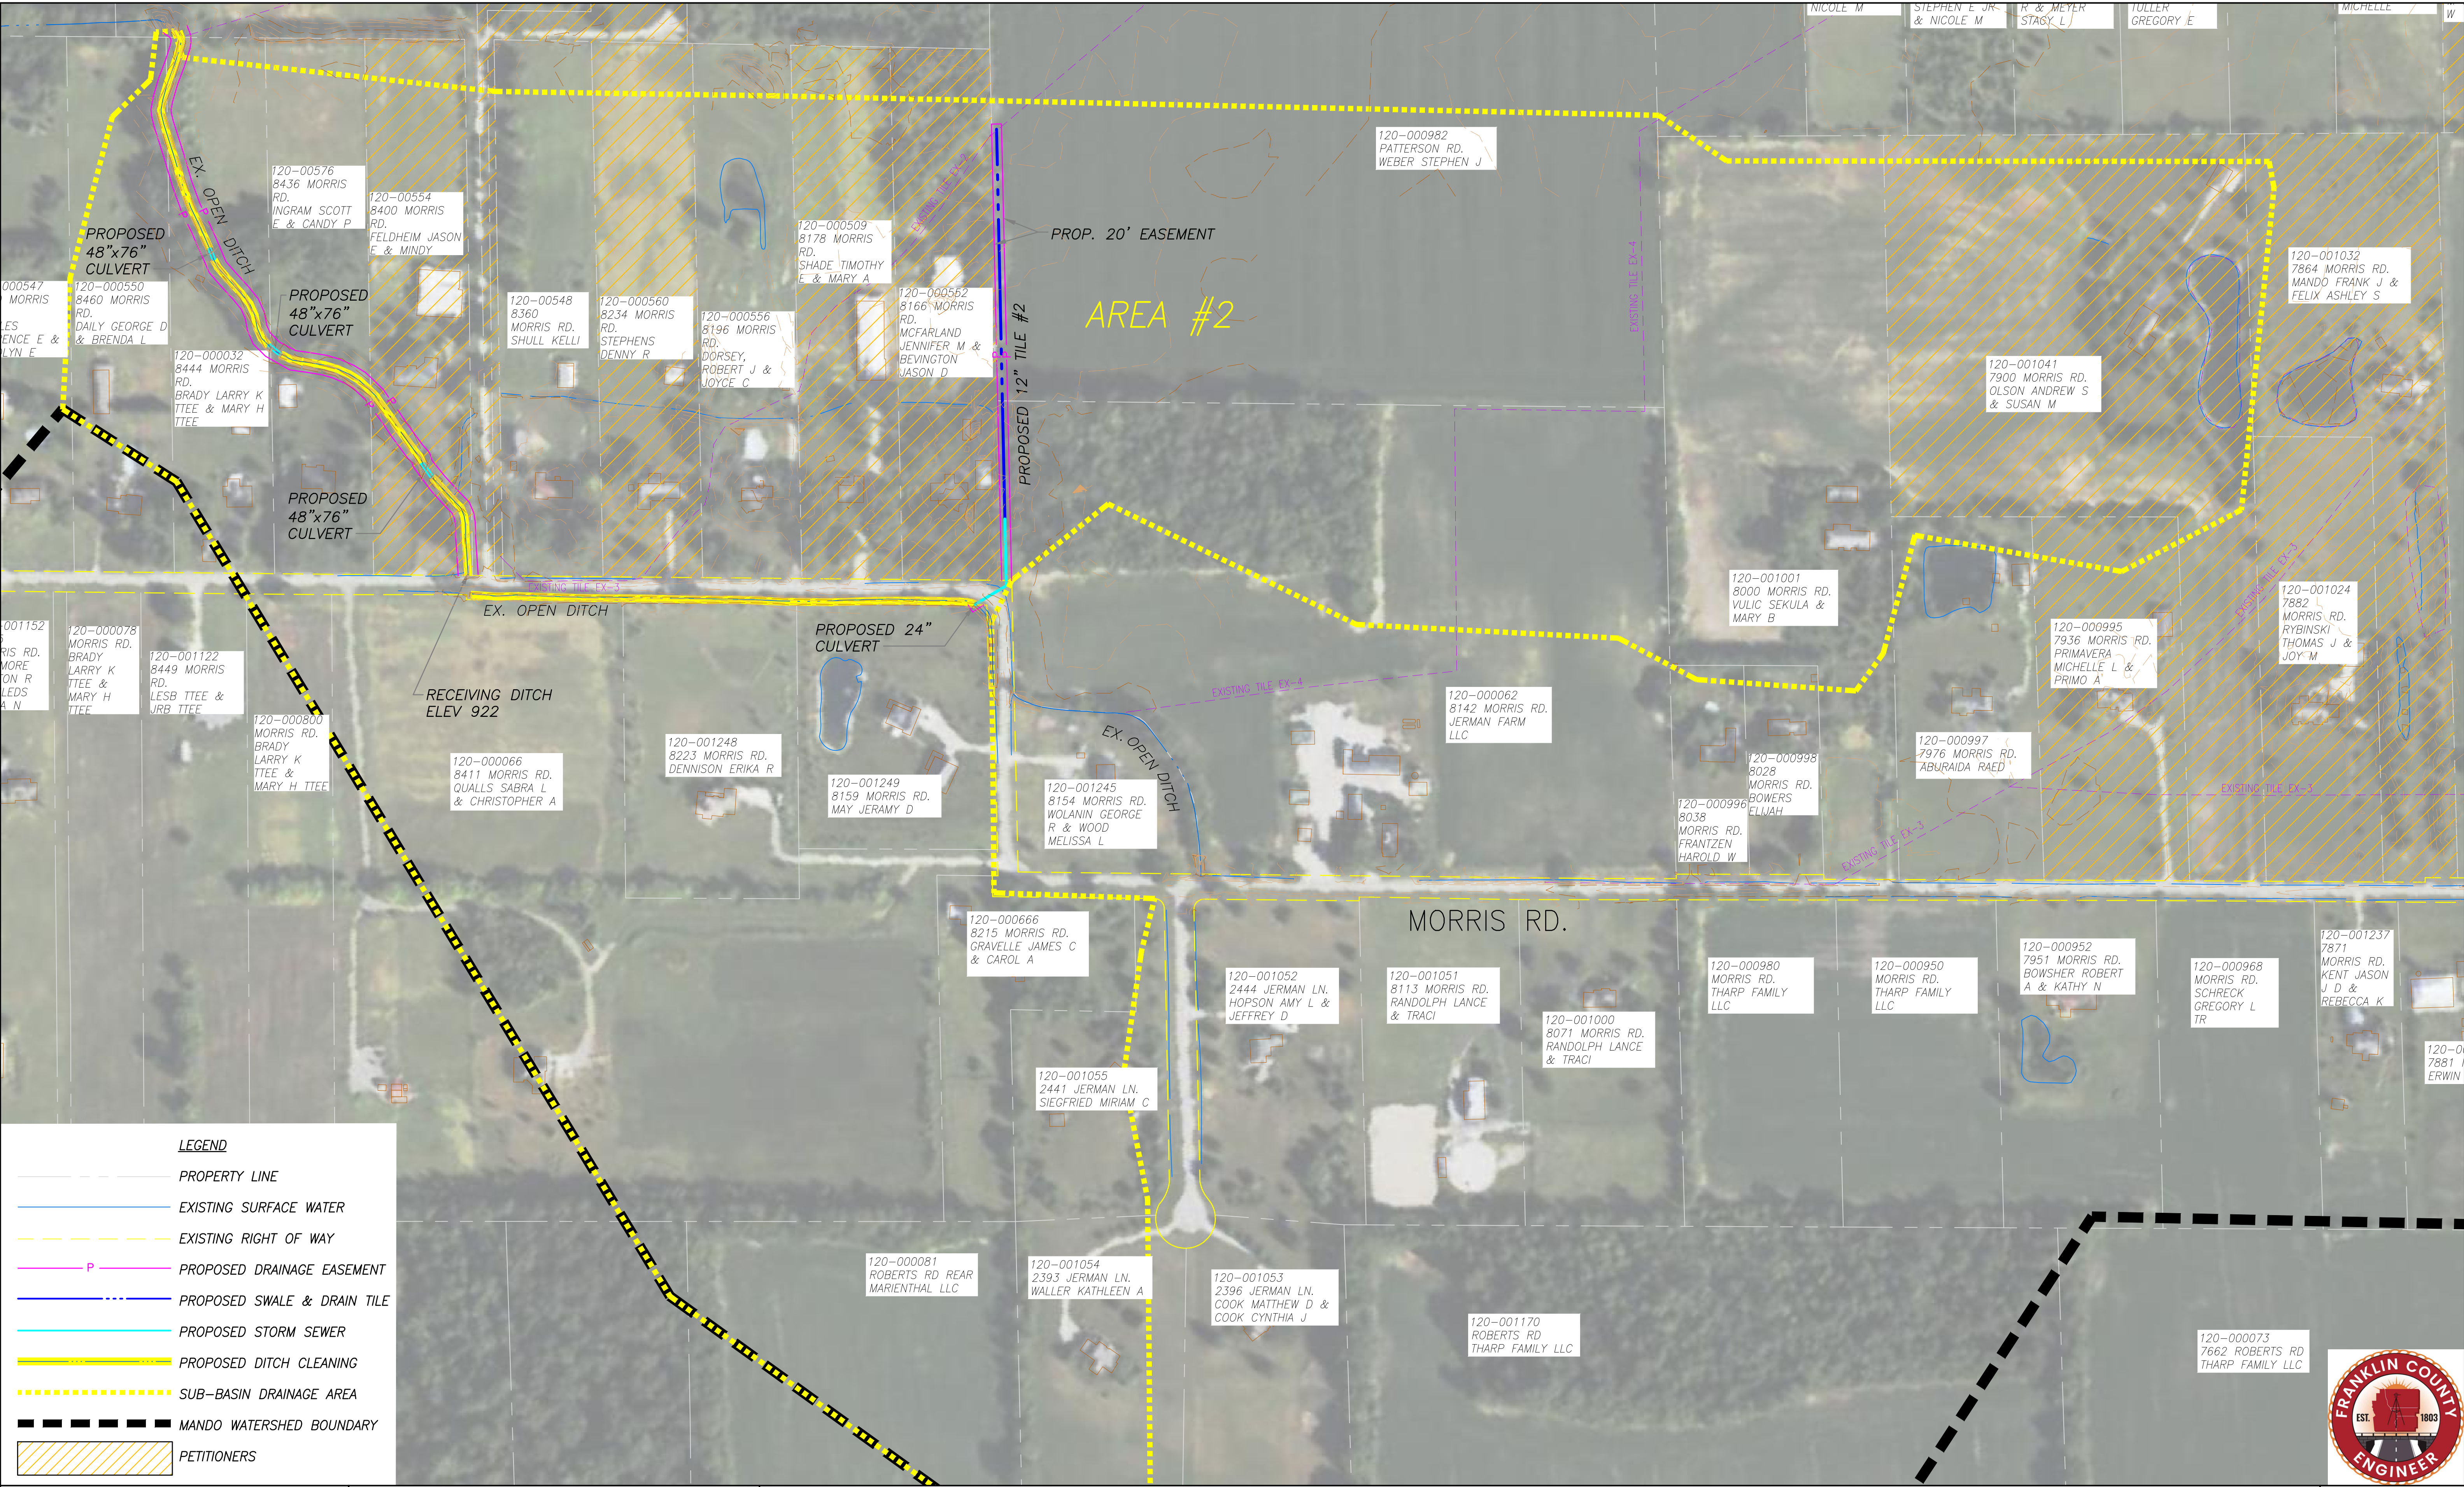

LEGEND

- PROPERTY LINE
- EXISTING SURFACE WATER
- EXISTING RIGHT OF WAY
- PROPOSED DRAINAGE EASEMENT
- PROPOSED SWALE & DRAIN TILE
- PROPOSED STORM SEWER
- PROPOSED DITCH CLEANING
- SUB-BASIN DRAINAGE AREA
- MANDO WATERSHED BOUNDARY
- PETITIONERS

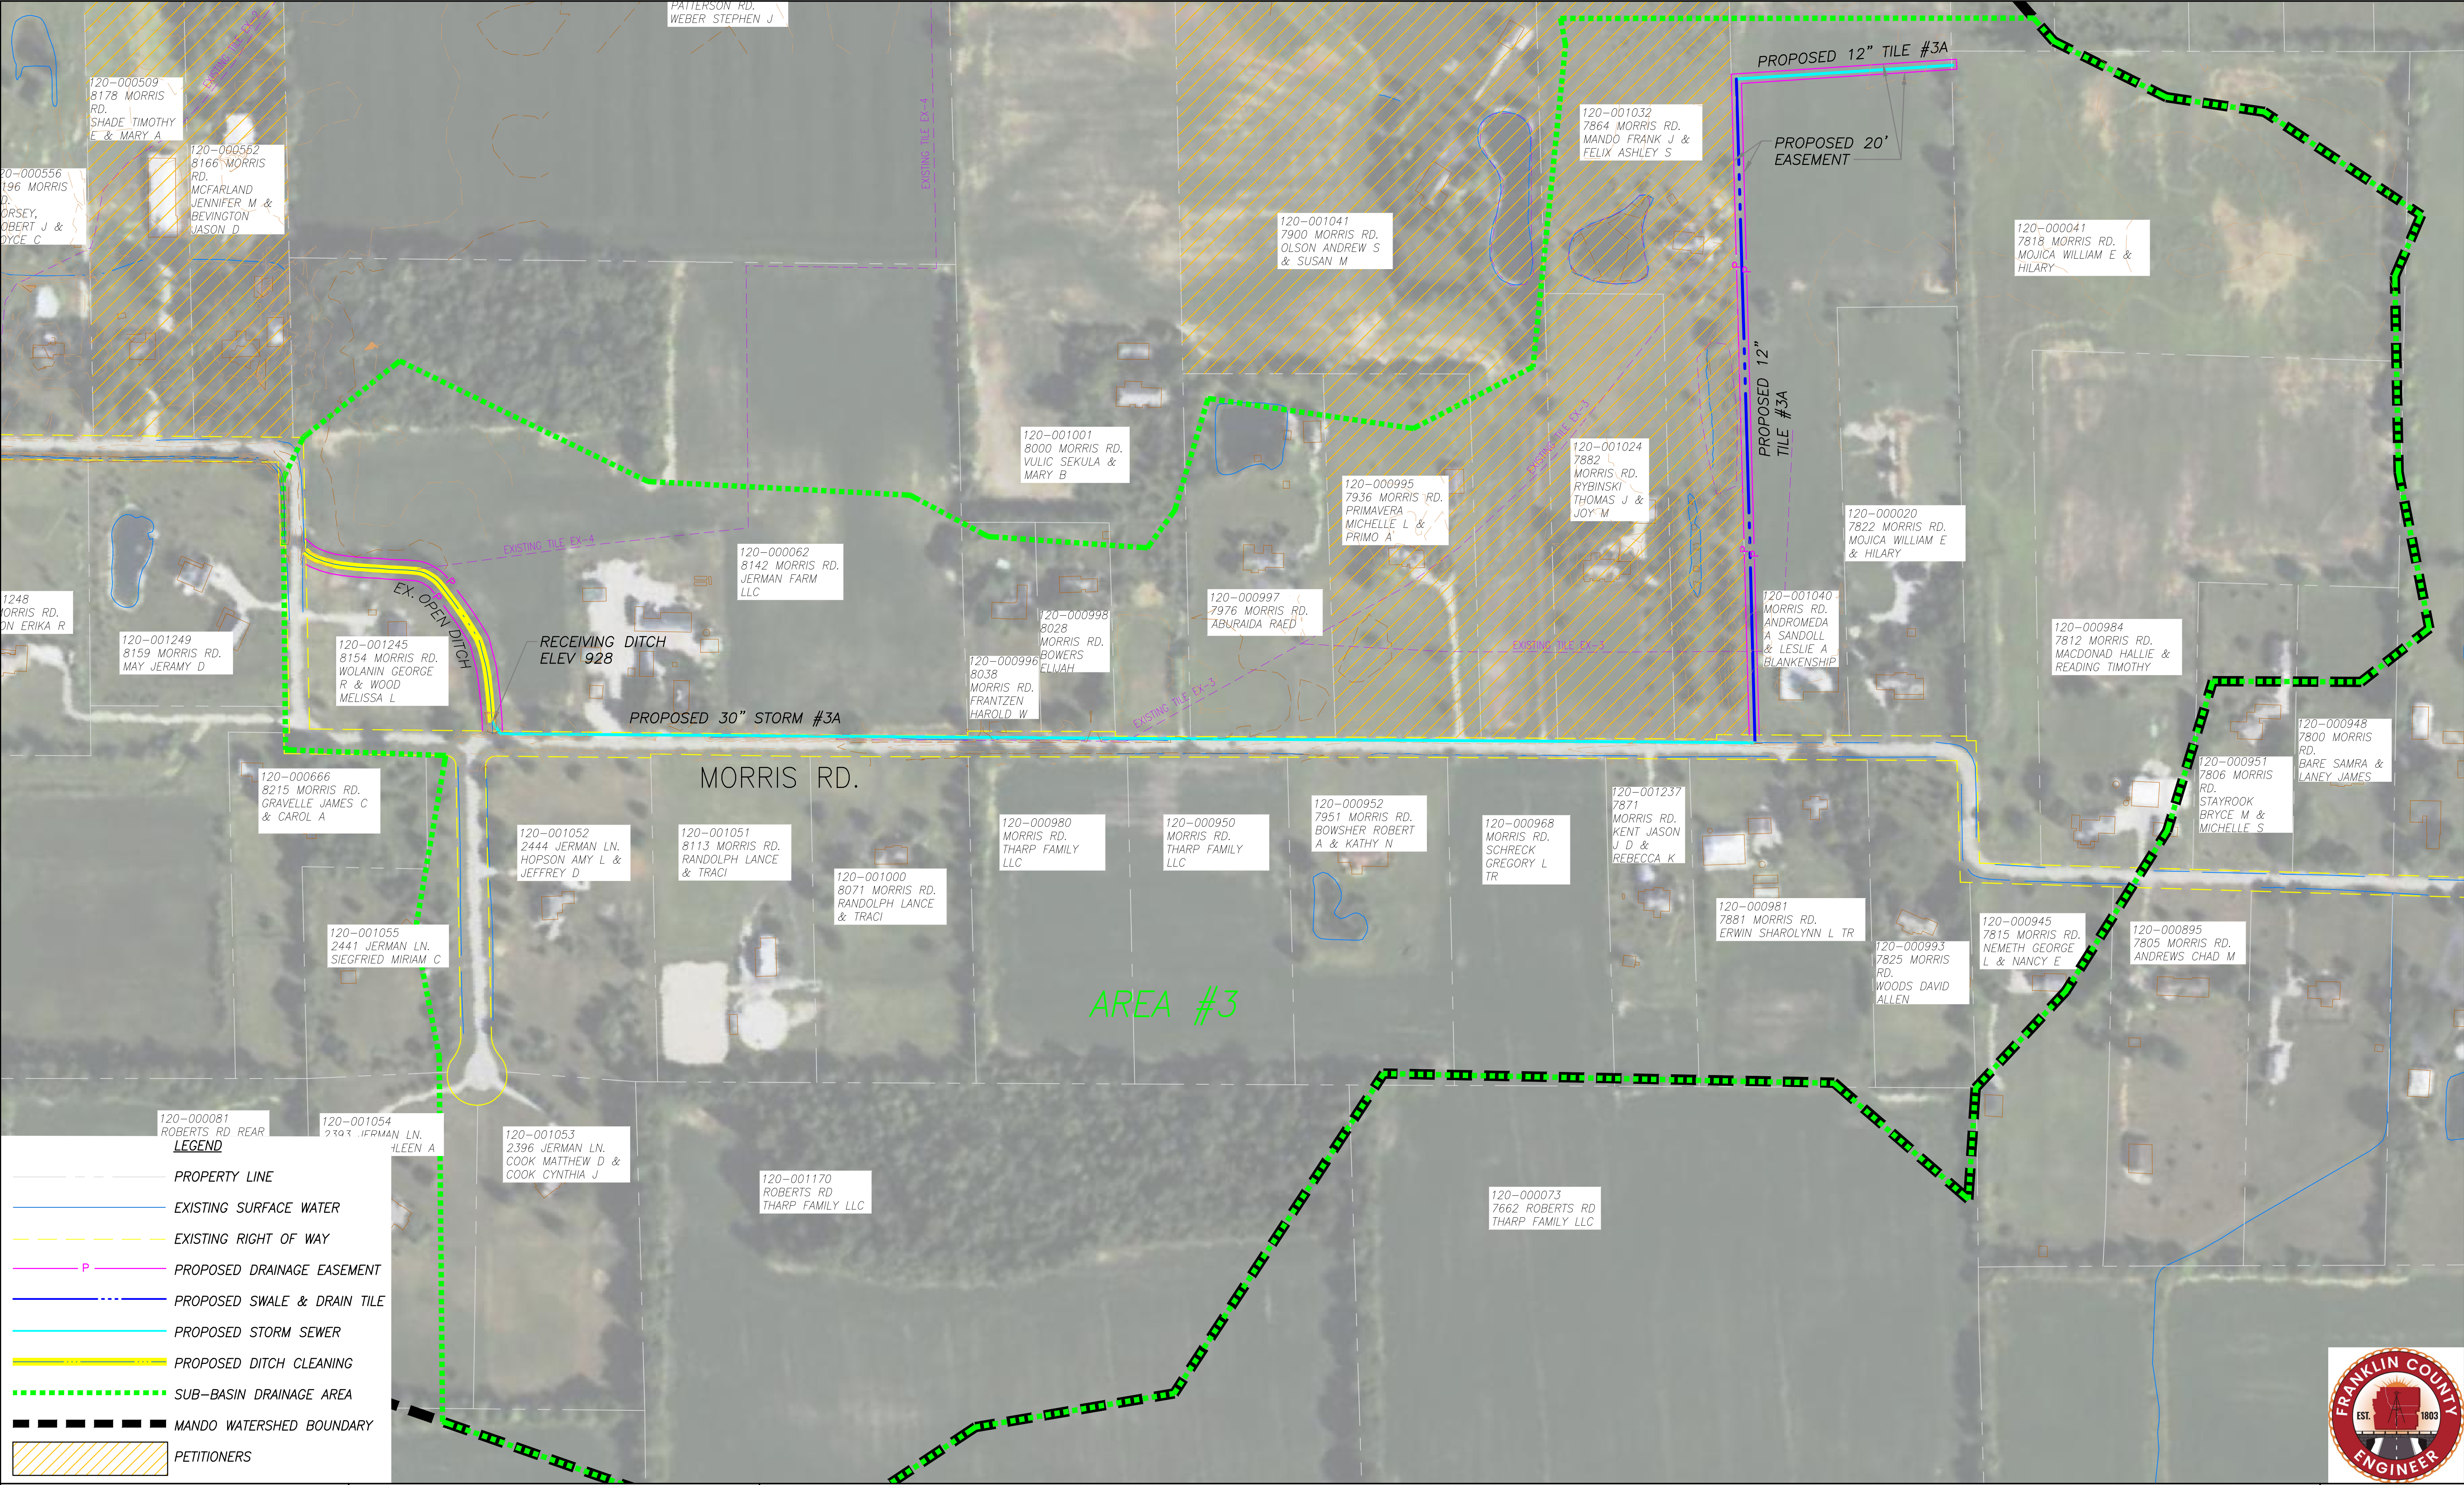


CREATED IN
COLLABORATION
WITH:



MANDO DRAINAGE
IMPROVEMENT PETITION

EXISTING & PROPOSED STORM DRAINAGE IMPROVEMENTS

**EXHIBIT
AREA #3**

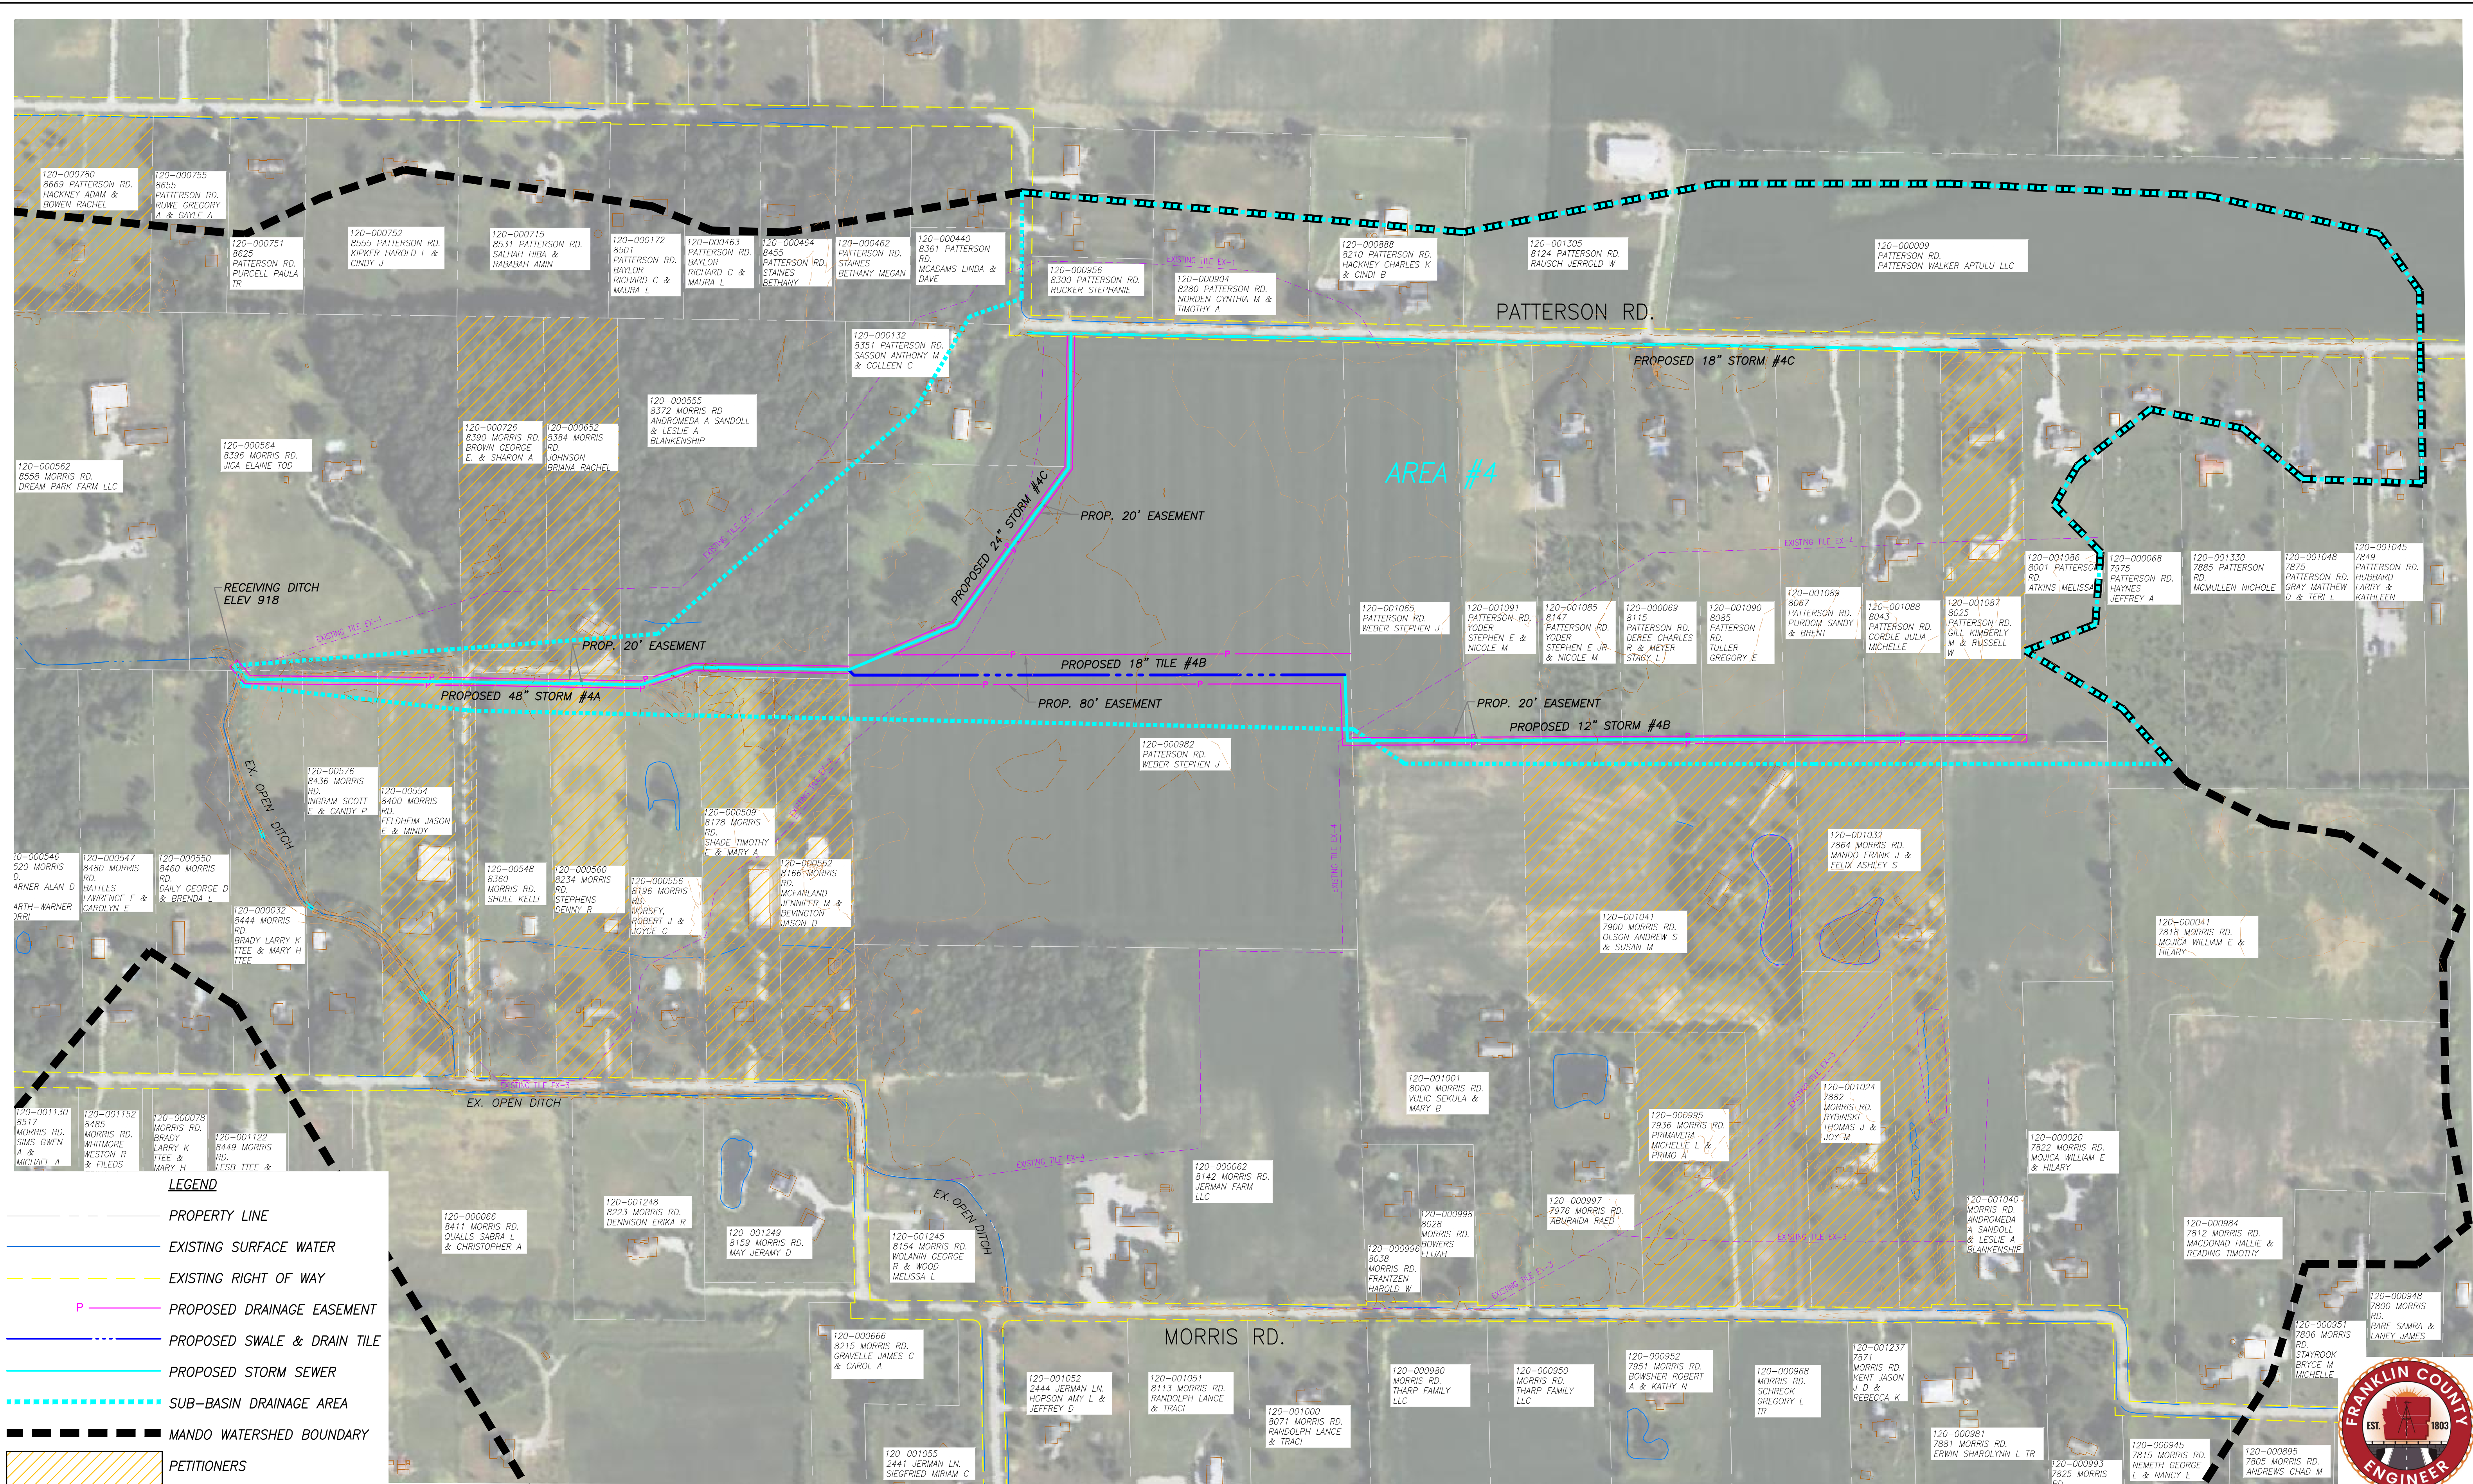

LEGEND

- PROPERTY LINE
- EXISTING SURFACE WATER
- EXISTING RIGHT OF WAY
- P PROPOSED DRAINAGE EASEMENT
- PROPOSED SWALE & DRAIN TILE
- PROPOSED STORM SEWER
- SUB-BASIN DRAINAGE AREA
- MANDO WATERSHED BOUNDARY
- PETITIONERS


CREATED IN
COLLABORATION
WITH:

MOODY
ENGINEERING

300 SPRUCE STREET
SUITE 200
COLUMBUS, OHIO 43215
P: 614 280 9355
MOODY-ENG.COM

**MANDO DRAINAGE
IMPROVEMENT PETITION**

EXISTING & PROPOSED STORM DRAINAGE IMPROVEMENTS

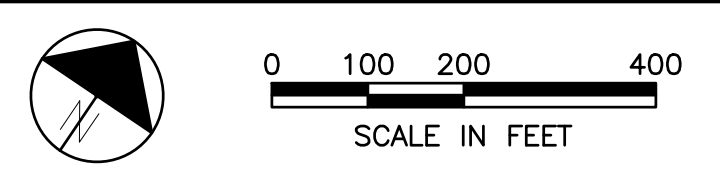

**EXHIBIT
AREA #4**